


ADDITION (NEW CONSTRUCTION)
 64'x64' = 4,096 S.F.
 REMODELING (INTERIOR ONLY)
 +/-104'x+1-36' = 3,744 S.F.

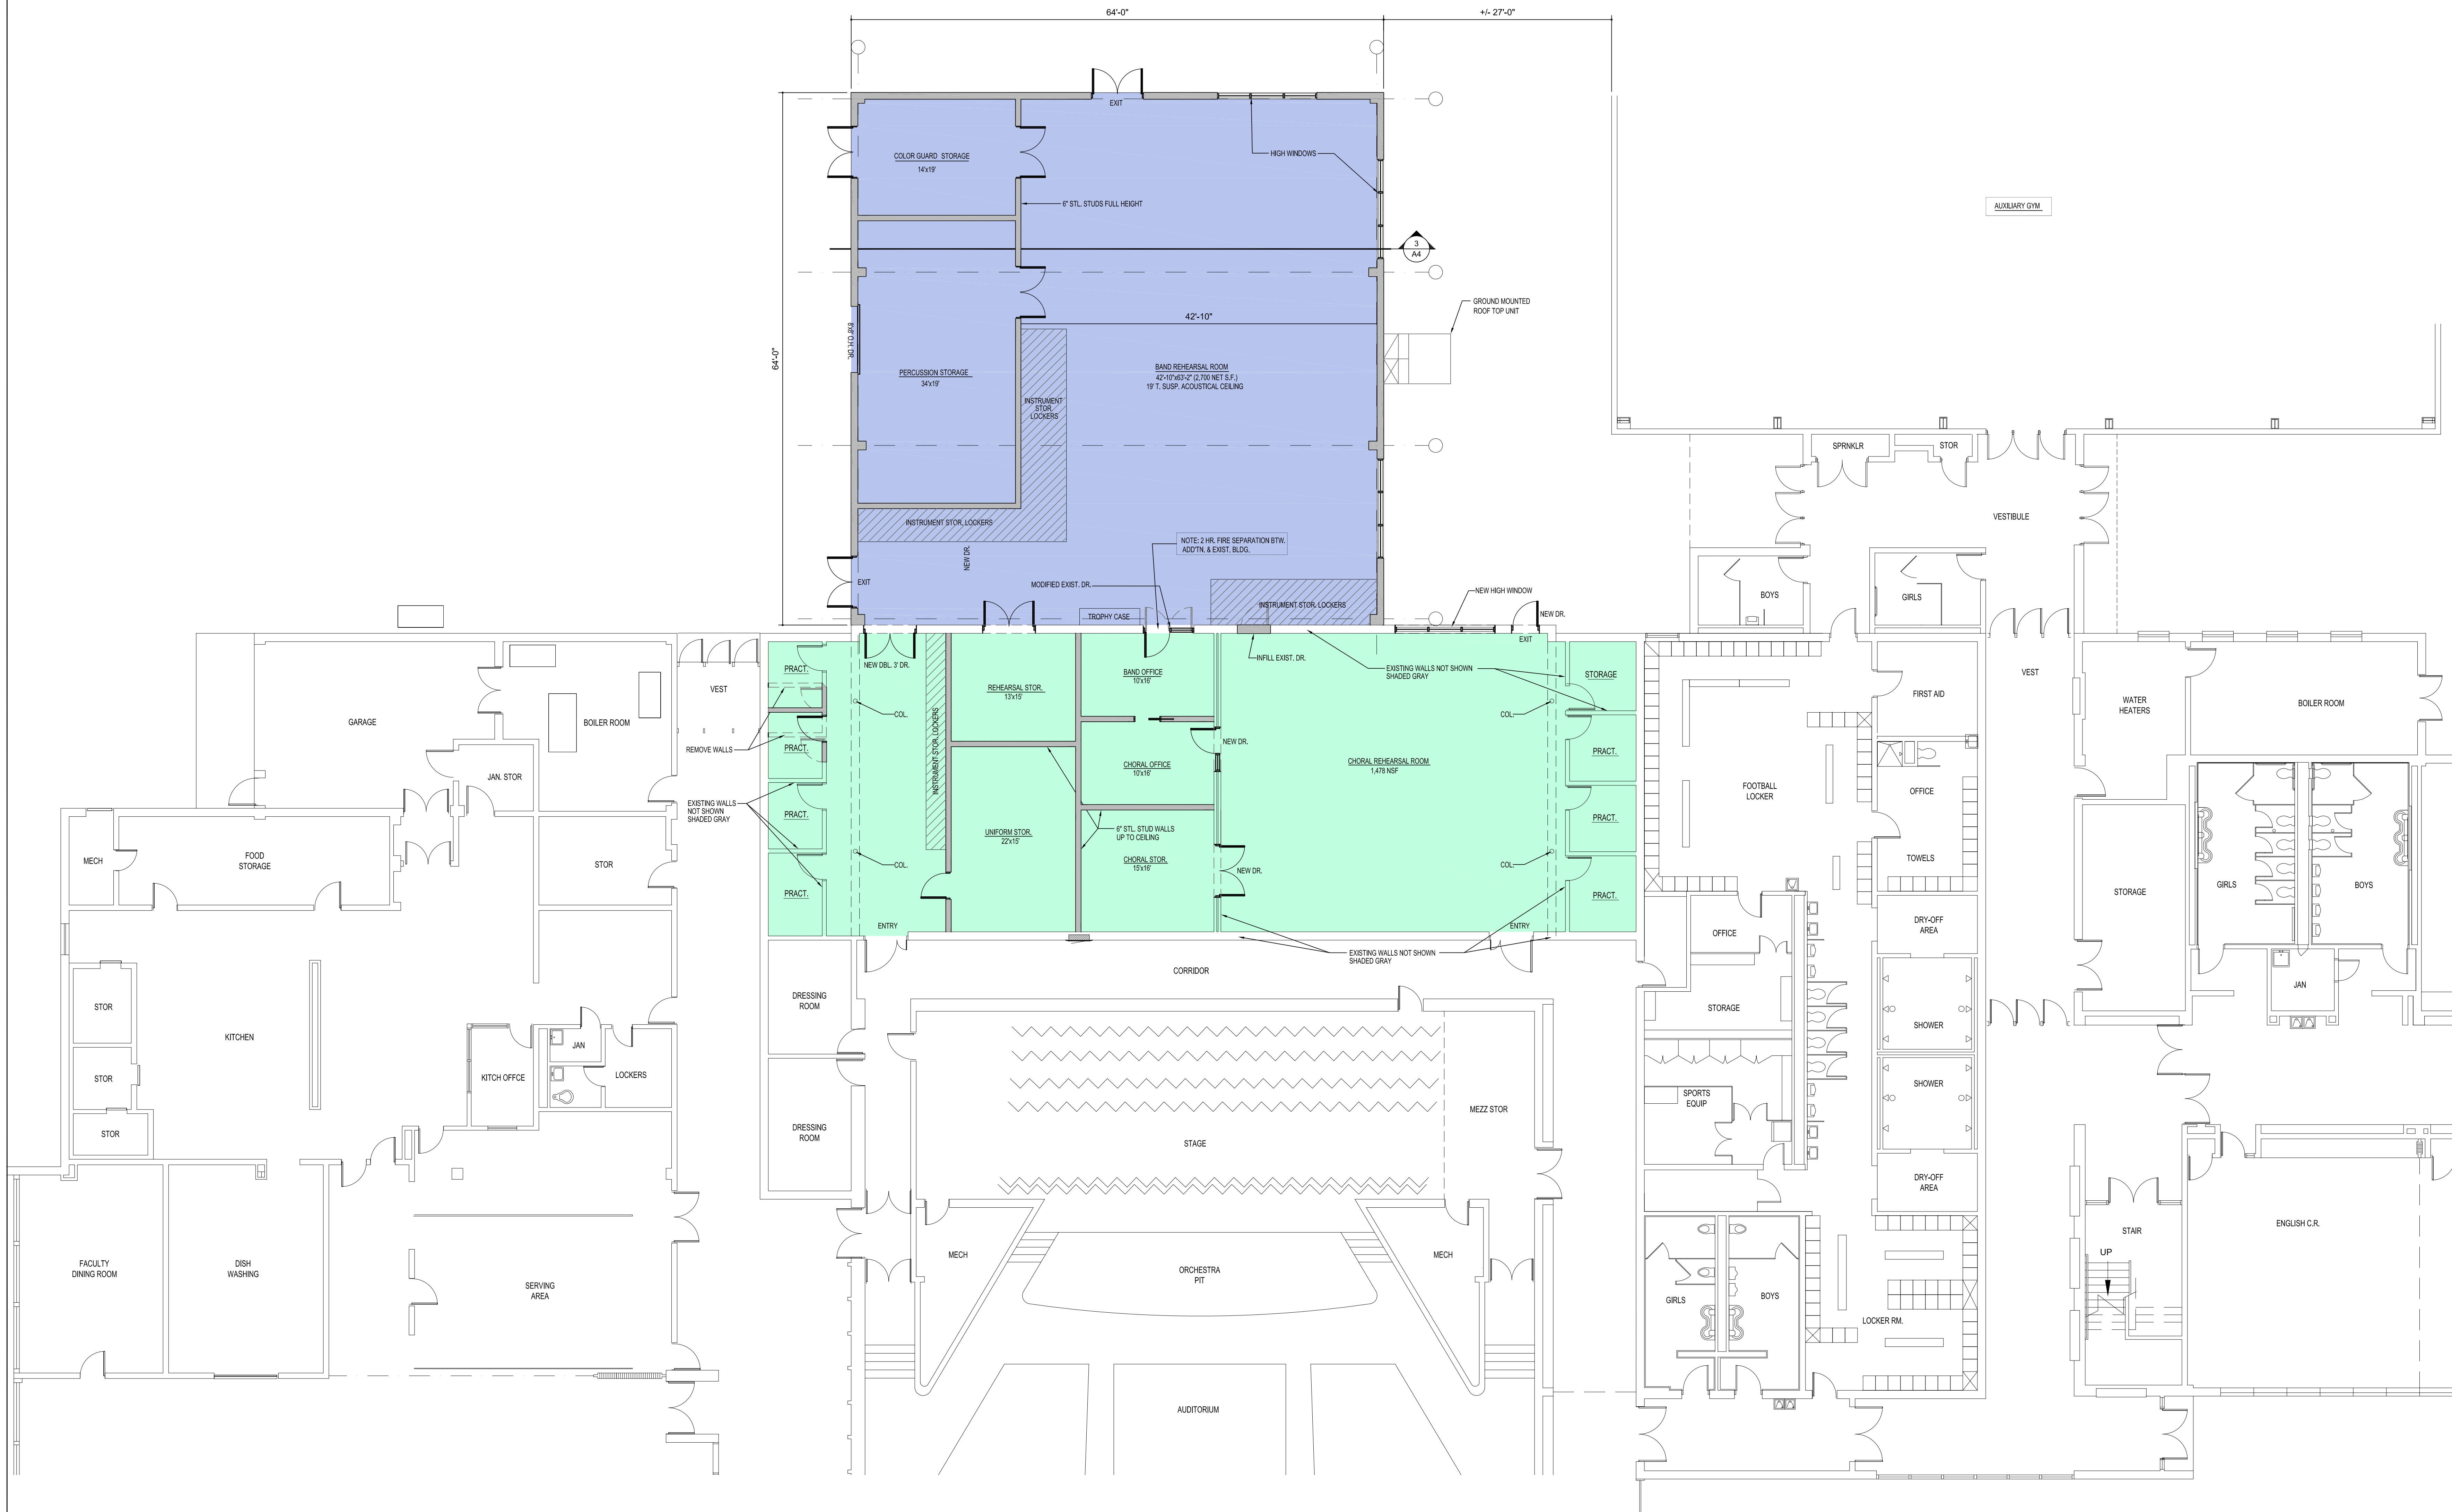

**BAND / CHORAL ADDITION
 FLOOR PLAN - OPTION A**
 SCALE: 1/8" = 1'-0"

Band / Choral Addition Floor Plan - Option A
 Limestone Community High School District No. 310
 Band / Choral Addition
 4201 S. Airport Road
 Bartonville IL. 61607

NO.	ISSUE	DATE
1	Conceptual Design	12.01.20

DATE	12.01.20	PROJECT NO.	-
DRAWN BY	MAM	SHEET	A3
CHECKED	MAM		
APPROVED	MAM		