

# SITE PLAN LEGEND

- W — W — DOMESTIC WATER LINE
- UE — UE — UNDERGROUND ELECTRICAL LINE
- SAN — SAN — SANITARY SEWER LINE
- OE — OE — OVERHEAD UTILITY LINE
- G — G — GAS LINE
- X — X — 4 FOOT HIGH CHAIN LINK FENCE

HERRIN - COLP ROAD / WEST HERRIN STREET

① SAFETY REFERENCE SITE PLAN  
1" = 80'-0"

LIFE SAFETY - SITE PLAN

Project number 19-985  
Date 12/12/19  
Drawn by SBS  
Checked by SBS

LSP-1.0  
Scale As indicated





HERRIN CUSD #4

HERRIN ELEMENTARY SCHOOL










ARCHITECTURALS  
LIMITED  
817 SOUTH PARK AVENUE  
HERRIN, ILLINOIS 62946  
phone: 618-942-6018 fax: 618-942-6819  
email: general@architecturals.com

# LIFE SAFETY PLAN KEY










 
 




## AREAS


-  SPRINKLED AREA
-  HAZARDOUS AREA
-  AREA PROTECTED BY FIRE DETECTION SYSTEM
-  EXIT STAIR

## BARRIERS

-  1 HOUR FIRE RATED BARRIER
-  2 HOUR FIRE RATED BARRIER
-  3 HOUR RATED FIRE BARRIER
-  NON-RATED SMOKE LIMITING BARRIER (CORRIDOR WALL)
-  NON-RATED SMOKE BARRIER
-  COMBINATION 1/2 HOUR RATED FIRE BARRIER & SMOKE BARRIER
-  COMBINATION 1 HOUR RATED FIRE BARRIER & SMOKE BARRIER
-  COMBINATION 2 HOUR RATED FIRE BARRIER & SMOKE BARRIER
-  COMBINATION 3 HOUR RATED FIRE BARRIER & SMOKE BARRIER

## SYMBOLS

-  PATH OF MEANS OF EGRESS
-  EXIT DISCHARGE
-  EXIT SIGN
-  FIRE EXTINGUISHER
-  PULL STATION
-  DETECTOR
-  ALARM/STROBE
-  FIRE ALARM HORN
-  EMERGENCY LIGHT
-  FIRE ALARM CONTROL PANEL
-  FIRE ALARM ANNUNCIATOR PANEL
-  ELECTRICAL PANEL
-  SPRINKLER SHUTOFF VALVE
-  KITCHEN HOOD SUPPRESSION SYSTEM
-  KITCHEN SYSTEM PULL STATION

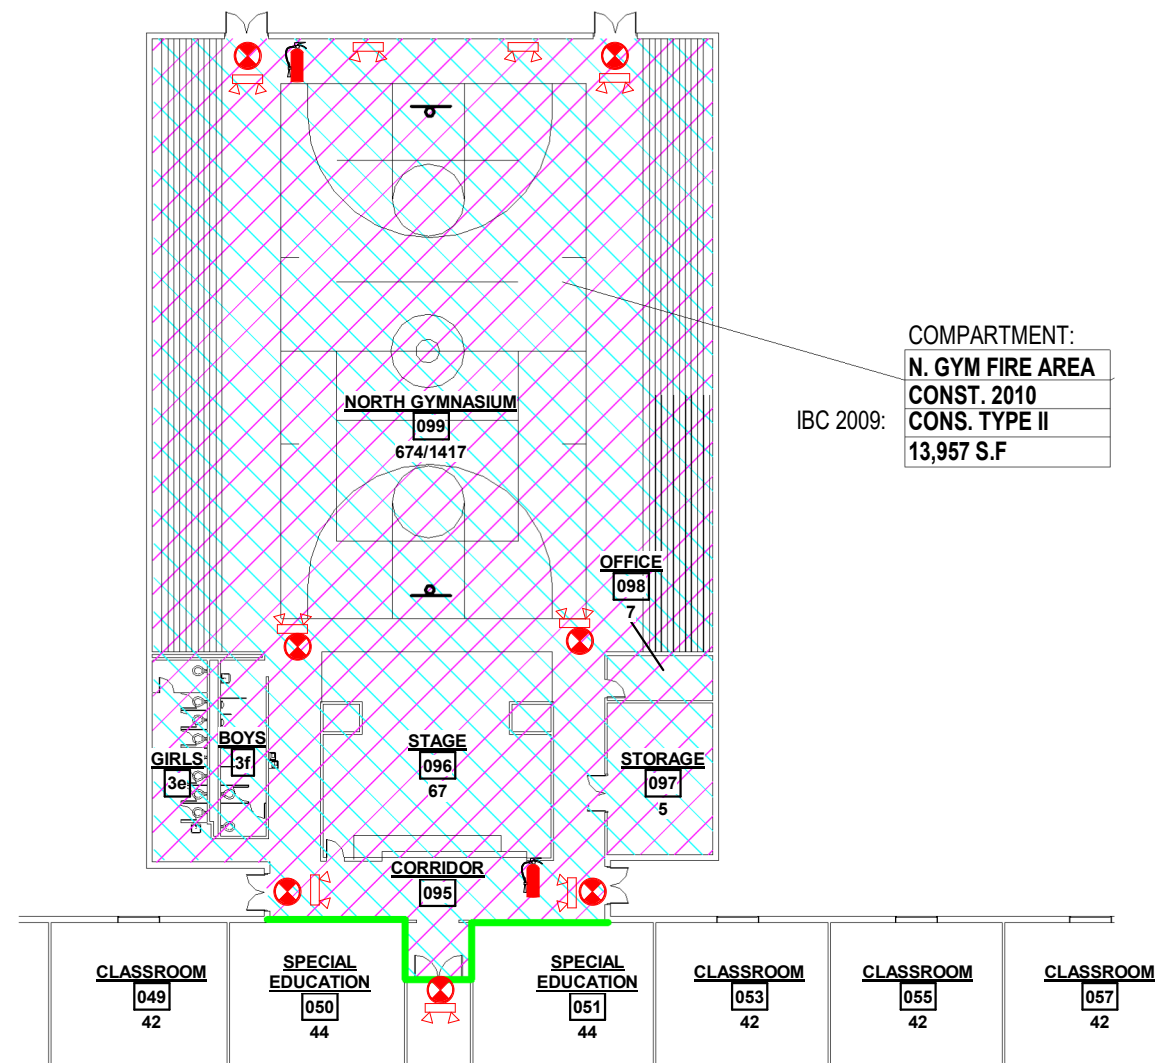

① SAFETY REFERENCE FLOOR PLAN - AREA 1  
 1/32" = 1'-0"

LIFE SAFETY - FLOOR PLAN AREA 1

Project number 19-985

Date 12/12/19

Drawn by SBS

Checked by SBS

LSP-1.1


Scale As indicated

HERRIN CUSD #4

HERRIN ELEMENTARY SCHOOL

817 SOUTH PARK AVENUE  
 HERRIN, ILLINOIS 62946  
 phone: 618-942-6018 fax: 618-942-6819  
 email: general@architecturiques.com



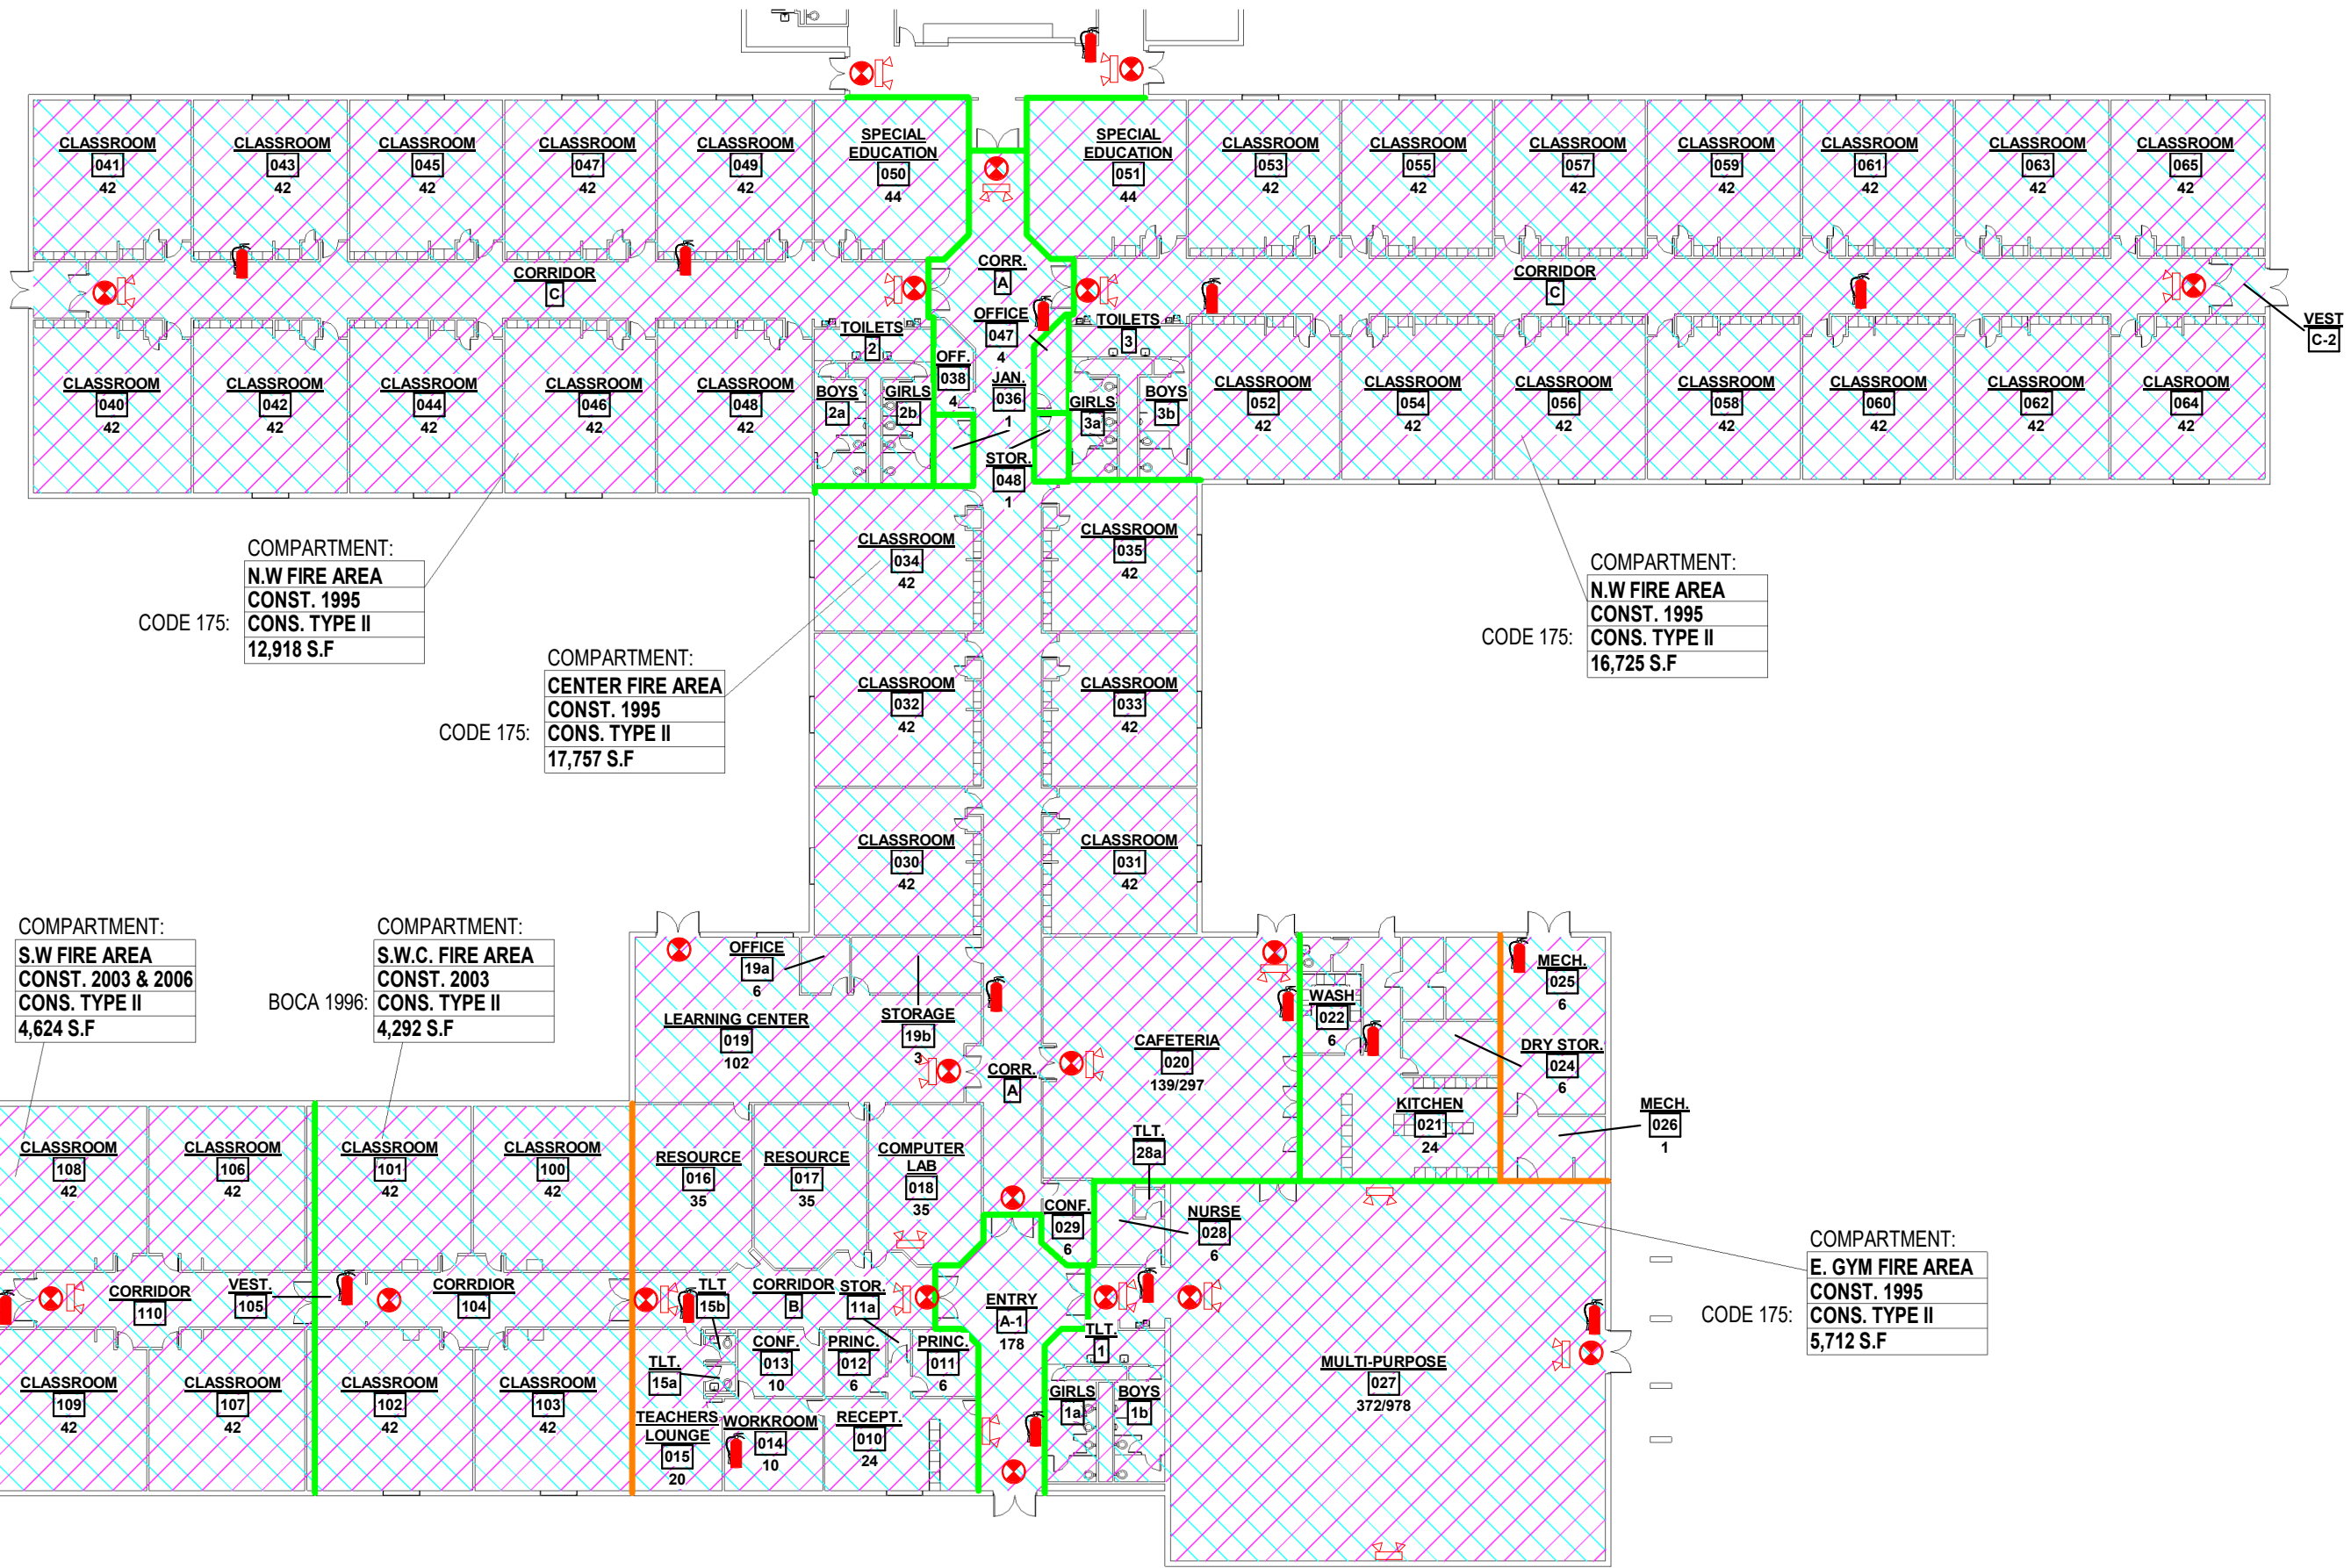

COMPARTMENT:  
**N.W FIRE AREA**  
 CONST. 1995  
 CONS. TYPE II  
 12,918 S.F

COMPARTMENT:  
**CENTER FIRE AREA**  
 CONST. 1995  
 CONS. TYPE II  
 17,757 S.F

COMPARTMENT:  
**N.W FIRE AREA**  
 CONST. 1995  
 CONS. TYPE II  
 16,725 S.F

COMPARTMENT:  
**S.W FIRE AREA**  
 CONST. 2003 & 2006  
 CONS. TYPE II  
 4,624 S.F

COMPARTMENT:  
**S.W.C. FIRE AREA**  
 CONST. 2003  
 CONS. TYPE II  
 4,292 S.F

COMPARTMENT:  
**E. GYM FIRE AREA**  
 CONST. 1995  
 CONS. TYPE II  
 5,712 S.F



① SAFETY REFERENCE FLOOR PLAN -  
 AREA 2  
 1/32" = 1'-0"

LIFE SAFETY - FLOOR PLAN

Project number 19-985

Date 12/12/19

Drawn by SBS

Checked by SBS

LSP-1.2

Scale 1/32" = 1'-0"

HERRIN CUSD #4

HERRIN ELEMENTARY SCHOOL