

PRELIMINARY
DESIGN
NOT FOR
CONSTRUCTION

Copyright Straightline, PLLC



DUFUR SCHOOL DISTRICT #29
NEW LOCKER, TRAINING, & WEIGHT ROOM

DUFUR RANGERS

STRAIGHTLINE
ARCHITECTURE

4521 South Cloverdale Road,
Suite 102 - Boise, Idaho 83709
P: 208.991.0855
Scott@StraightlineArchitects.com


Date: 7-16-2018
Project: 1625
Drawn by: S.Marshall
T.Tran

Version History:

SCHEMATIC DESIGN


DRAWING NO.

ELEV

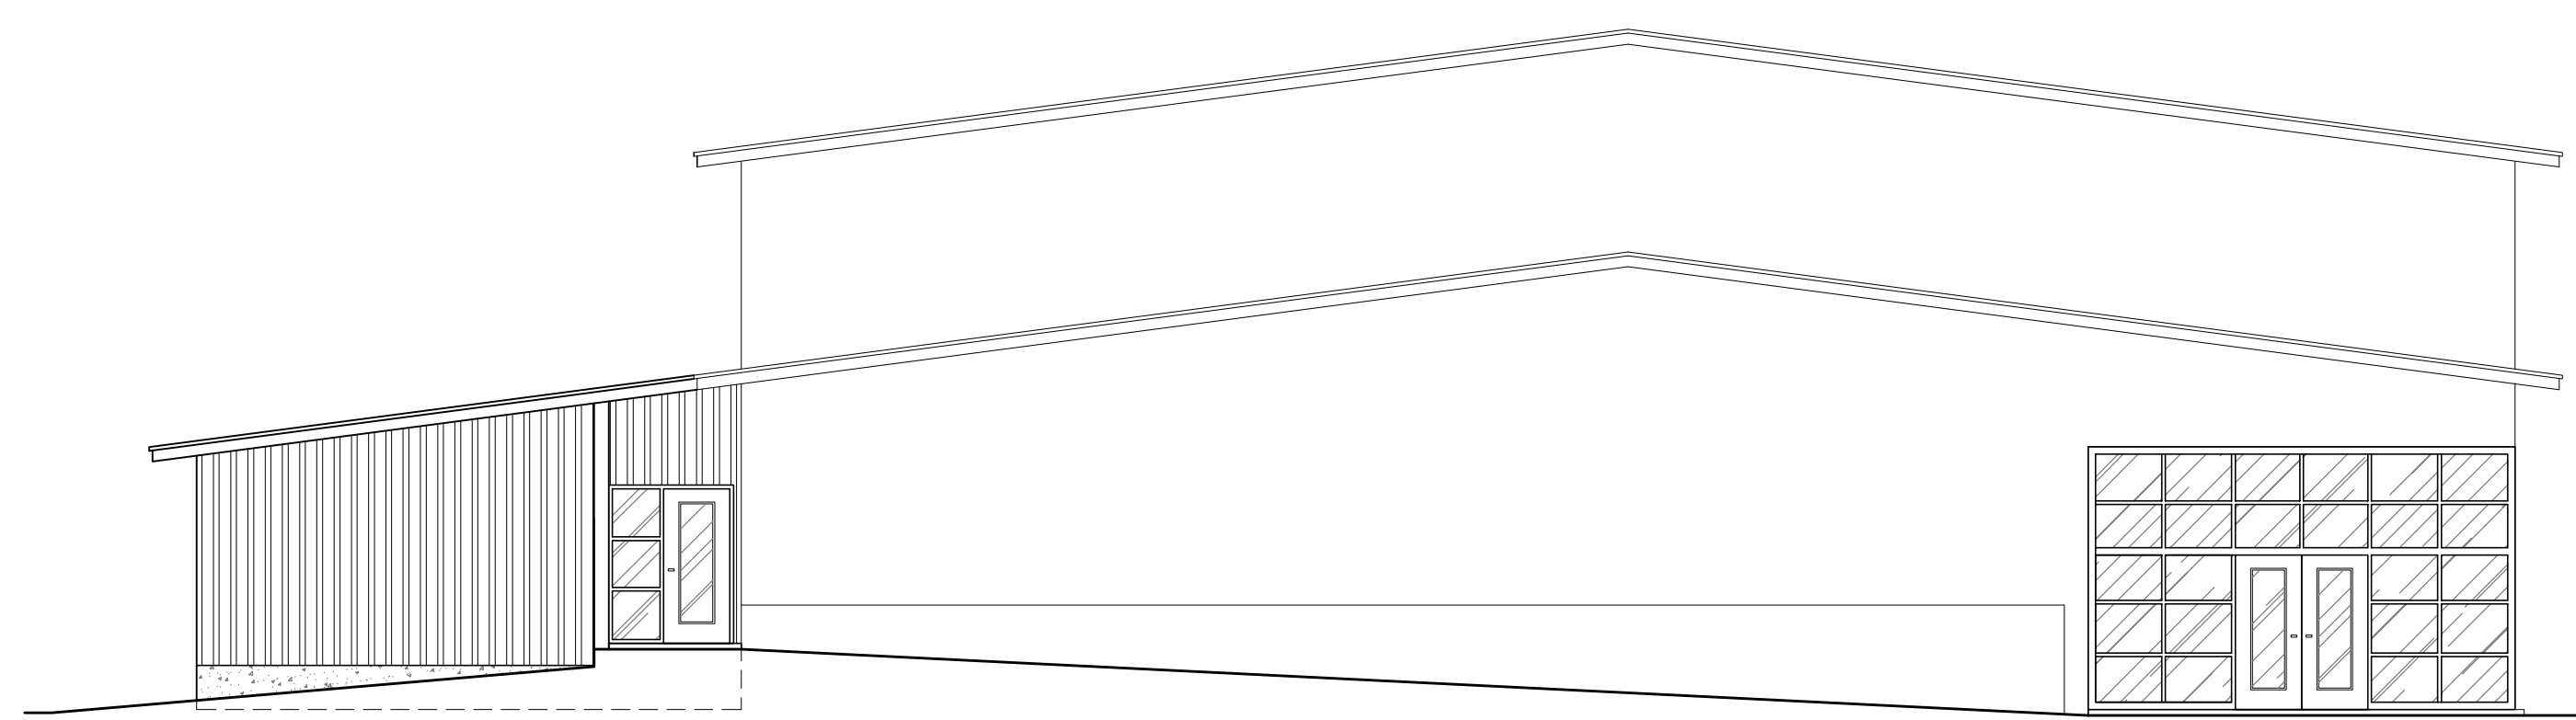


Front Elevation

SCALE: 1/8" = 1'-0"

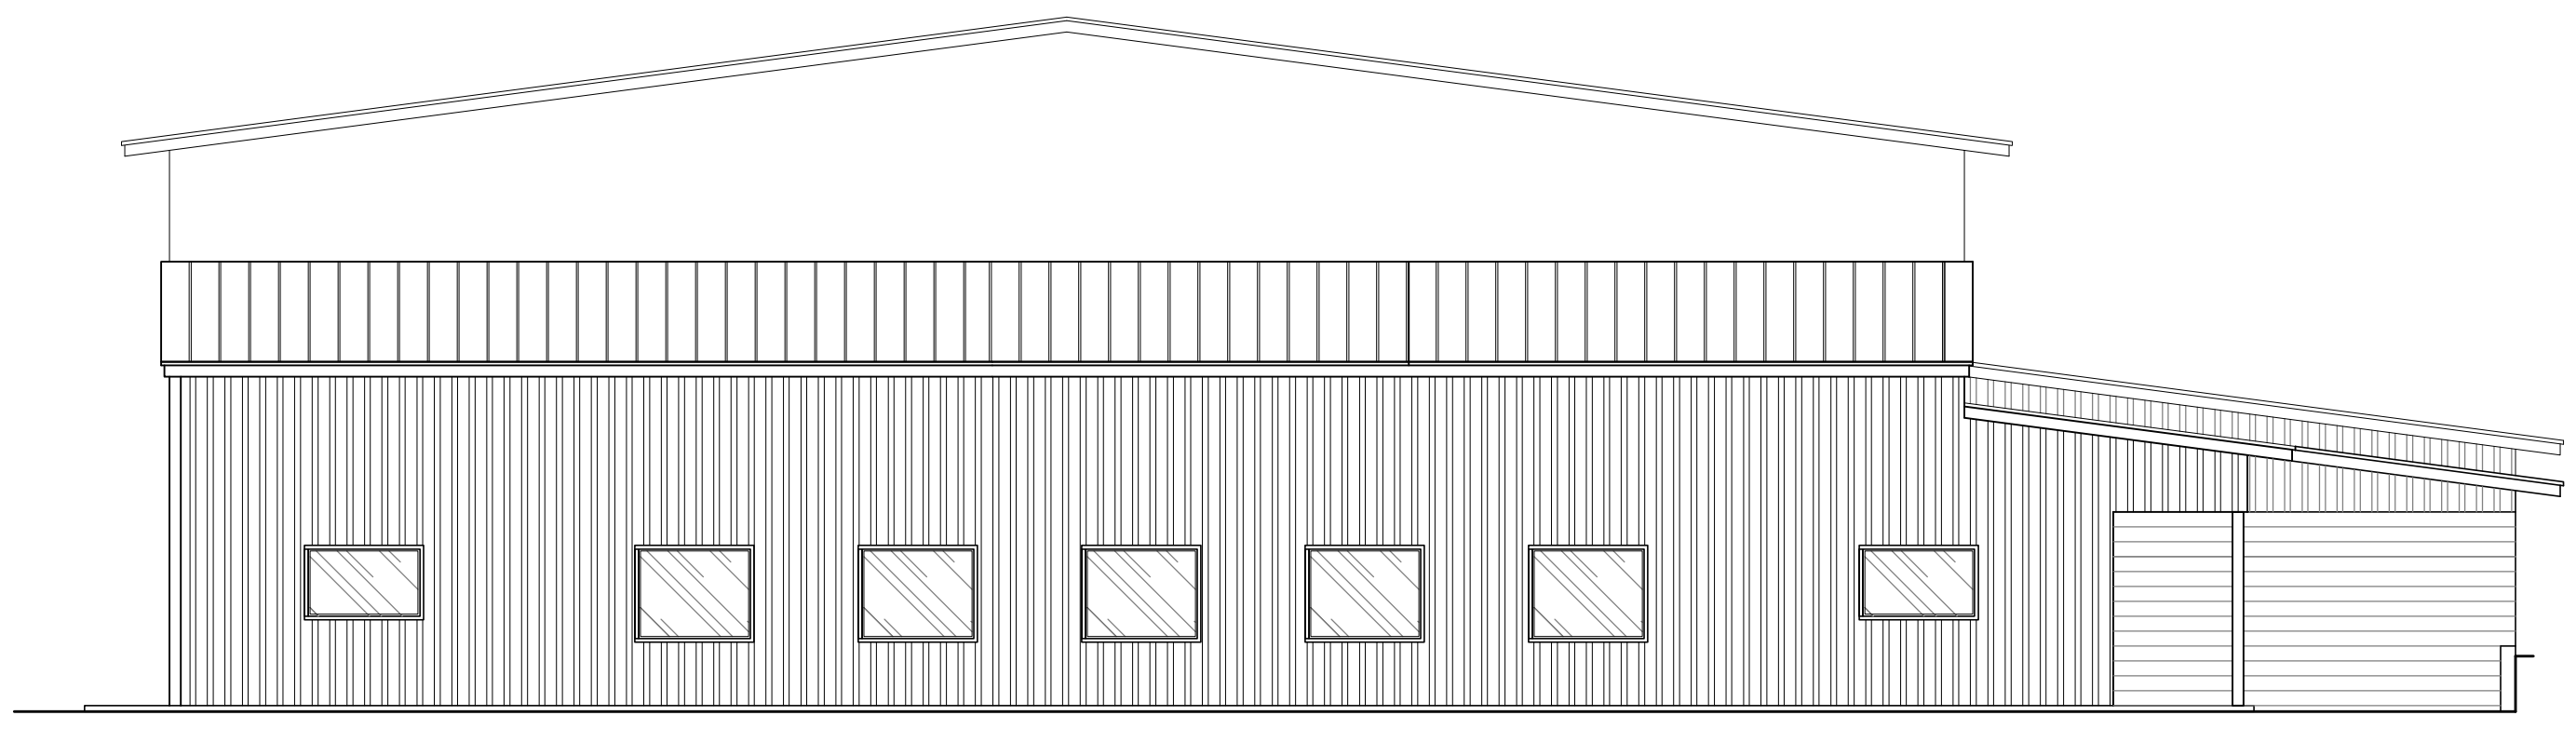


Back Elevation

SCALE: 1/8" = 1'-0"

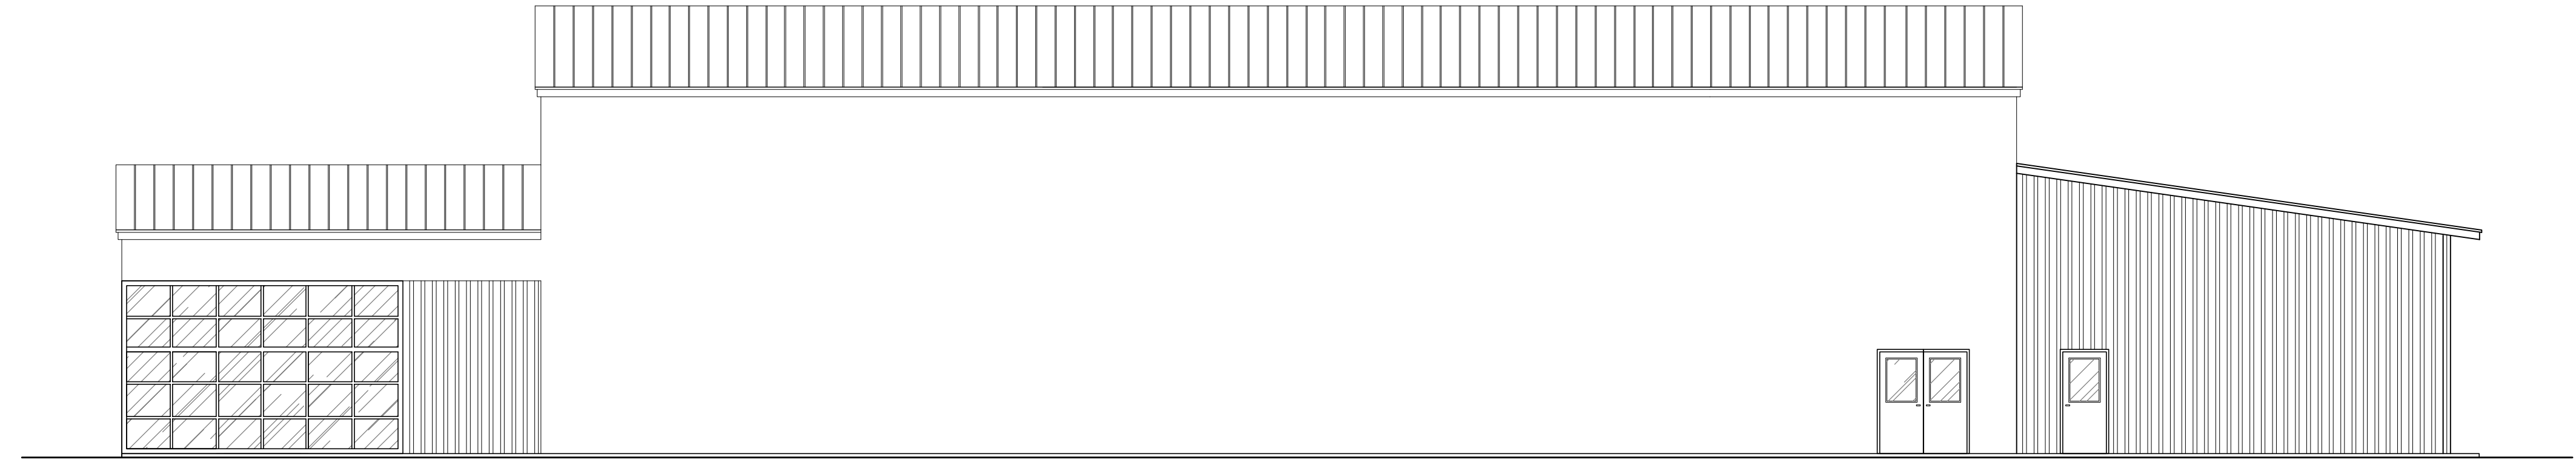

Right Elevation

SCALE: 1/8" = 1'-0"

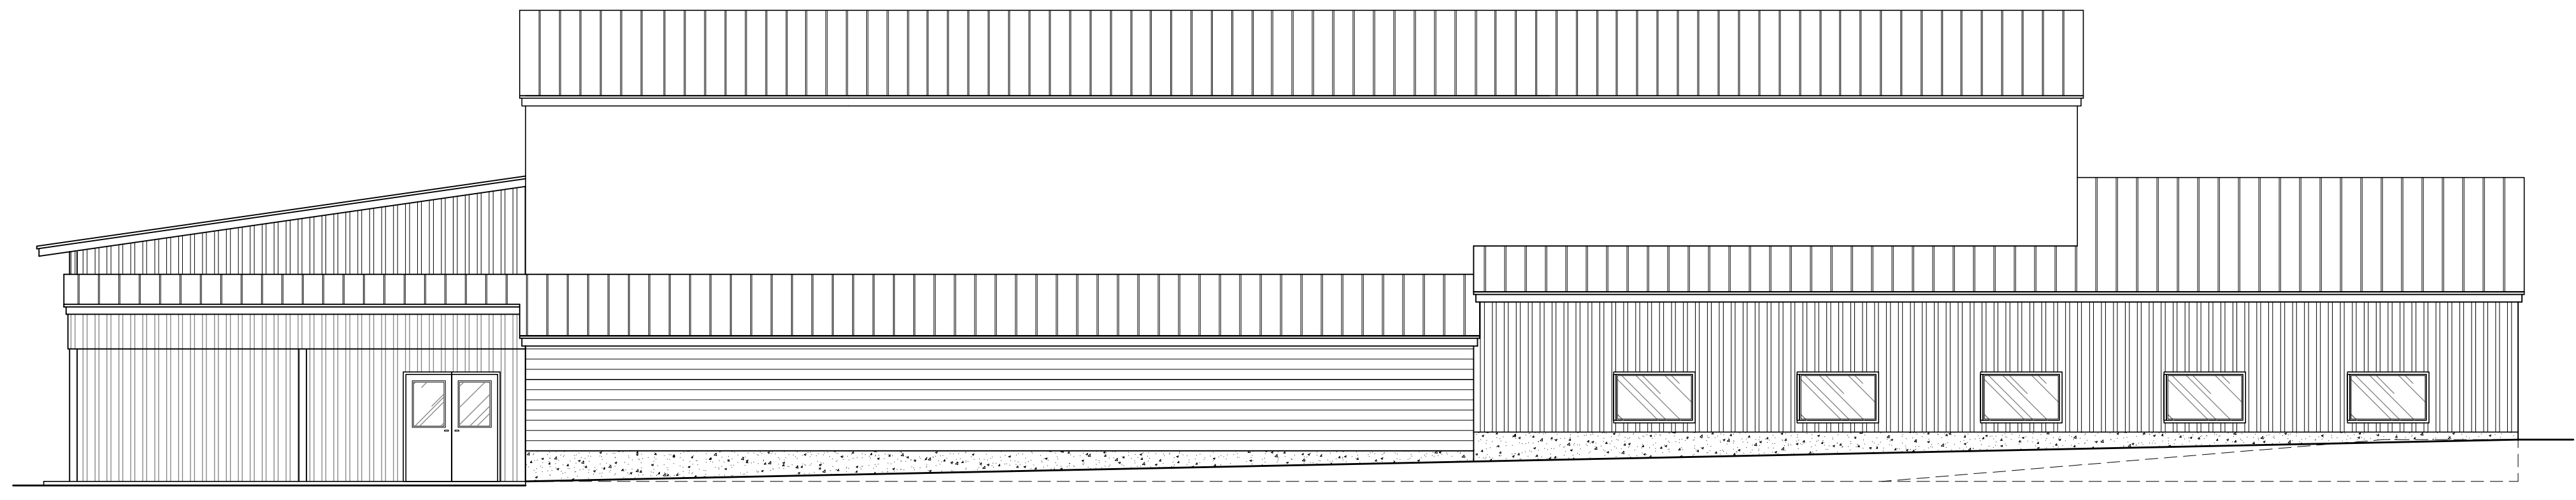

Left Elevation

SCALE: 1/8" = 1'-0"

D

C

B

A

8 7 6 5 4 3 2 1

8 7 6 5 4 3 2 1