

Copyright Straightline, PLLC



DUFUR SCHOOL DISTRICT #29
NEW LOCKER, TRAINING, & WEIGHT ROOM



STRAIGHTLINE
ARCHITECTURE


4521 South Cloverdale Road,
Suite 102 - Boise, Idaho 83709
P: 208.991.0855
Scott@StraightlineArchitects.com

Date: 7-16-2018
Project: 1625
Drawn by: S.Marshall
T.Tran
Version History:

SCHEMATIC DESIGN

DRAWING NO.

PLAN

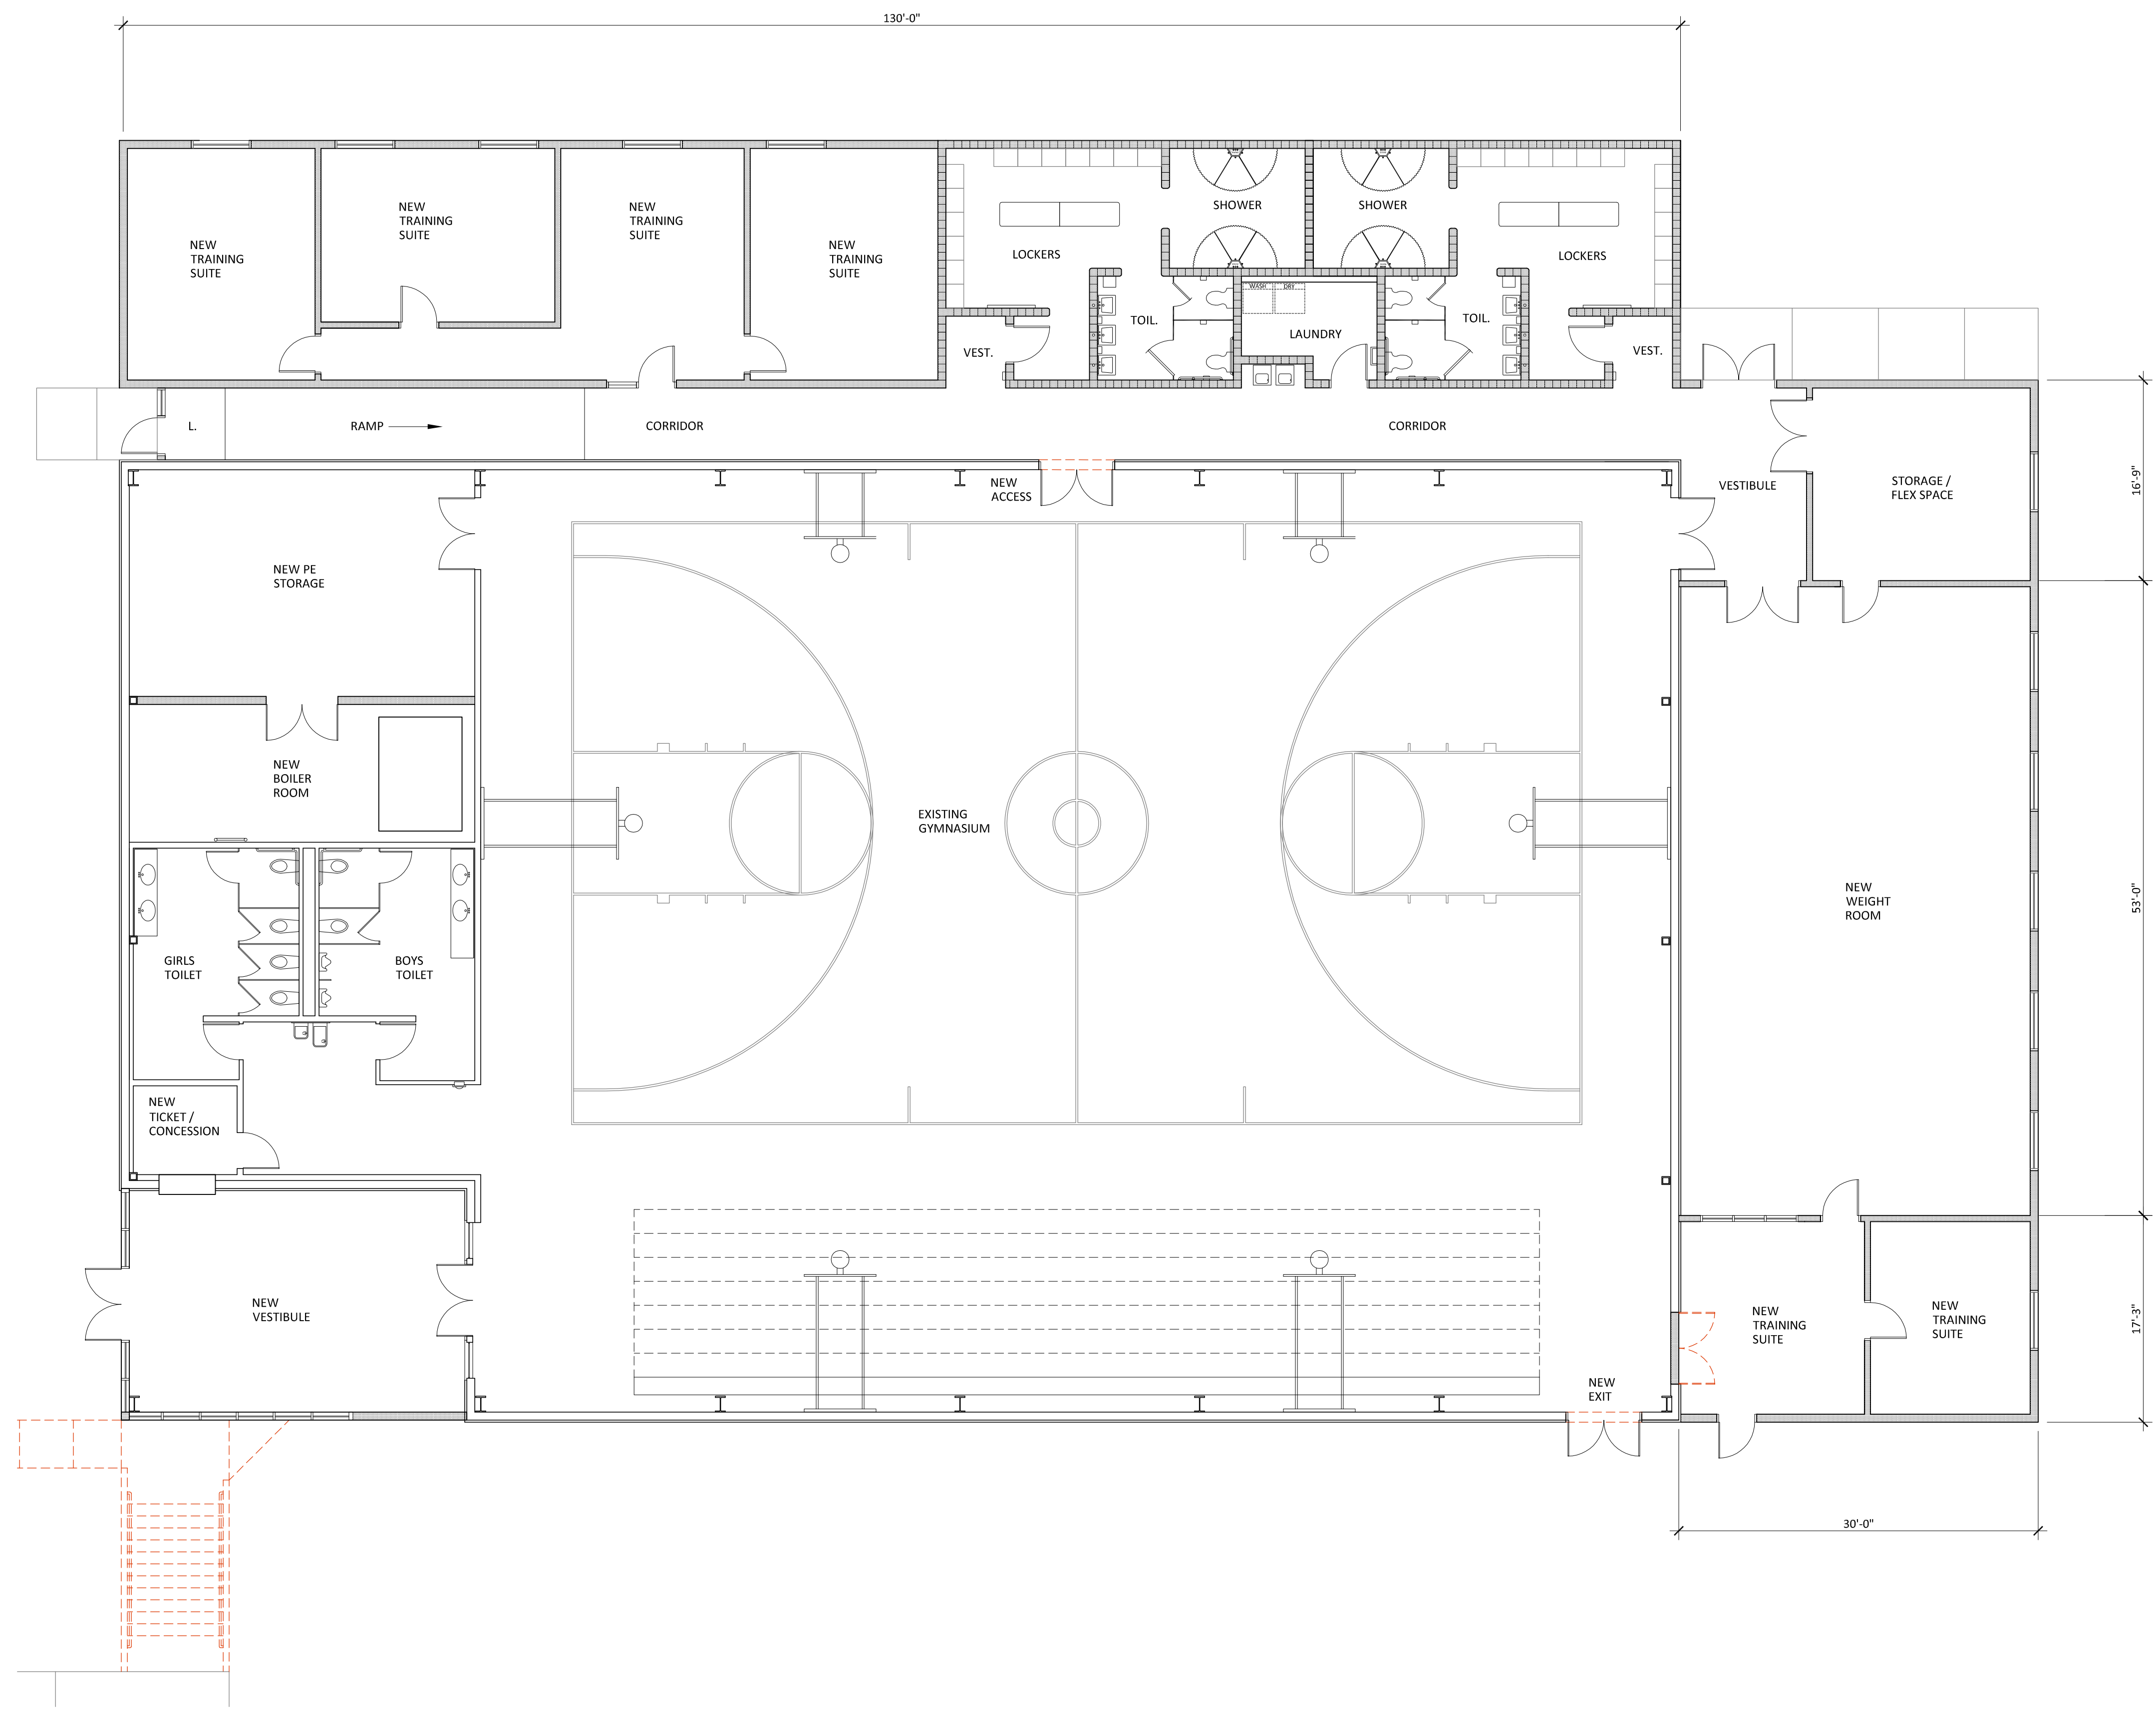

Floor Plan - Overall
SCALE: 1/8" = 1'-0"