




Facility Updates at Westville High School

Fall 2021

Summary of WHS Updates


- Field House Building Addition
- Synthetic Turf Football Field
- All-weather Track and Field
- Synthetic Turf Baseball and Softball Fields

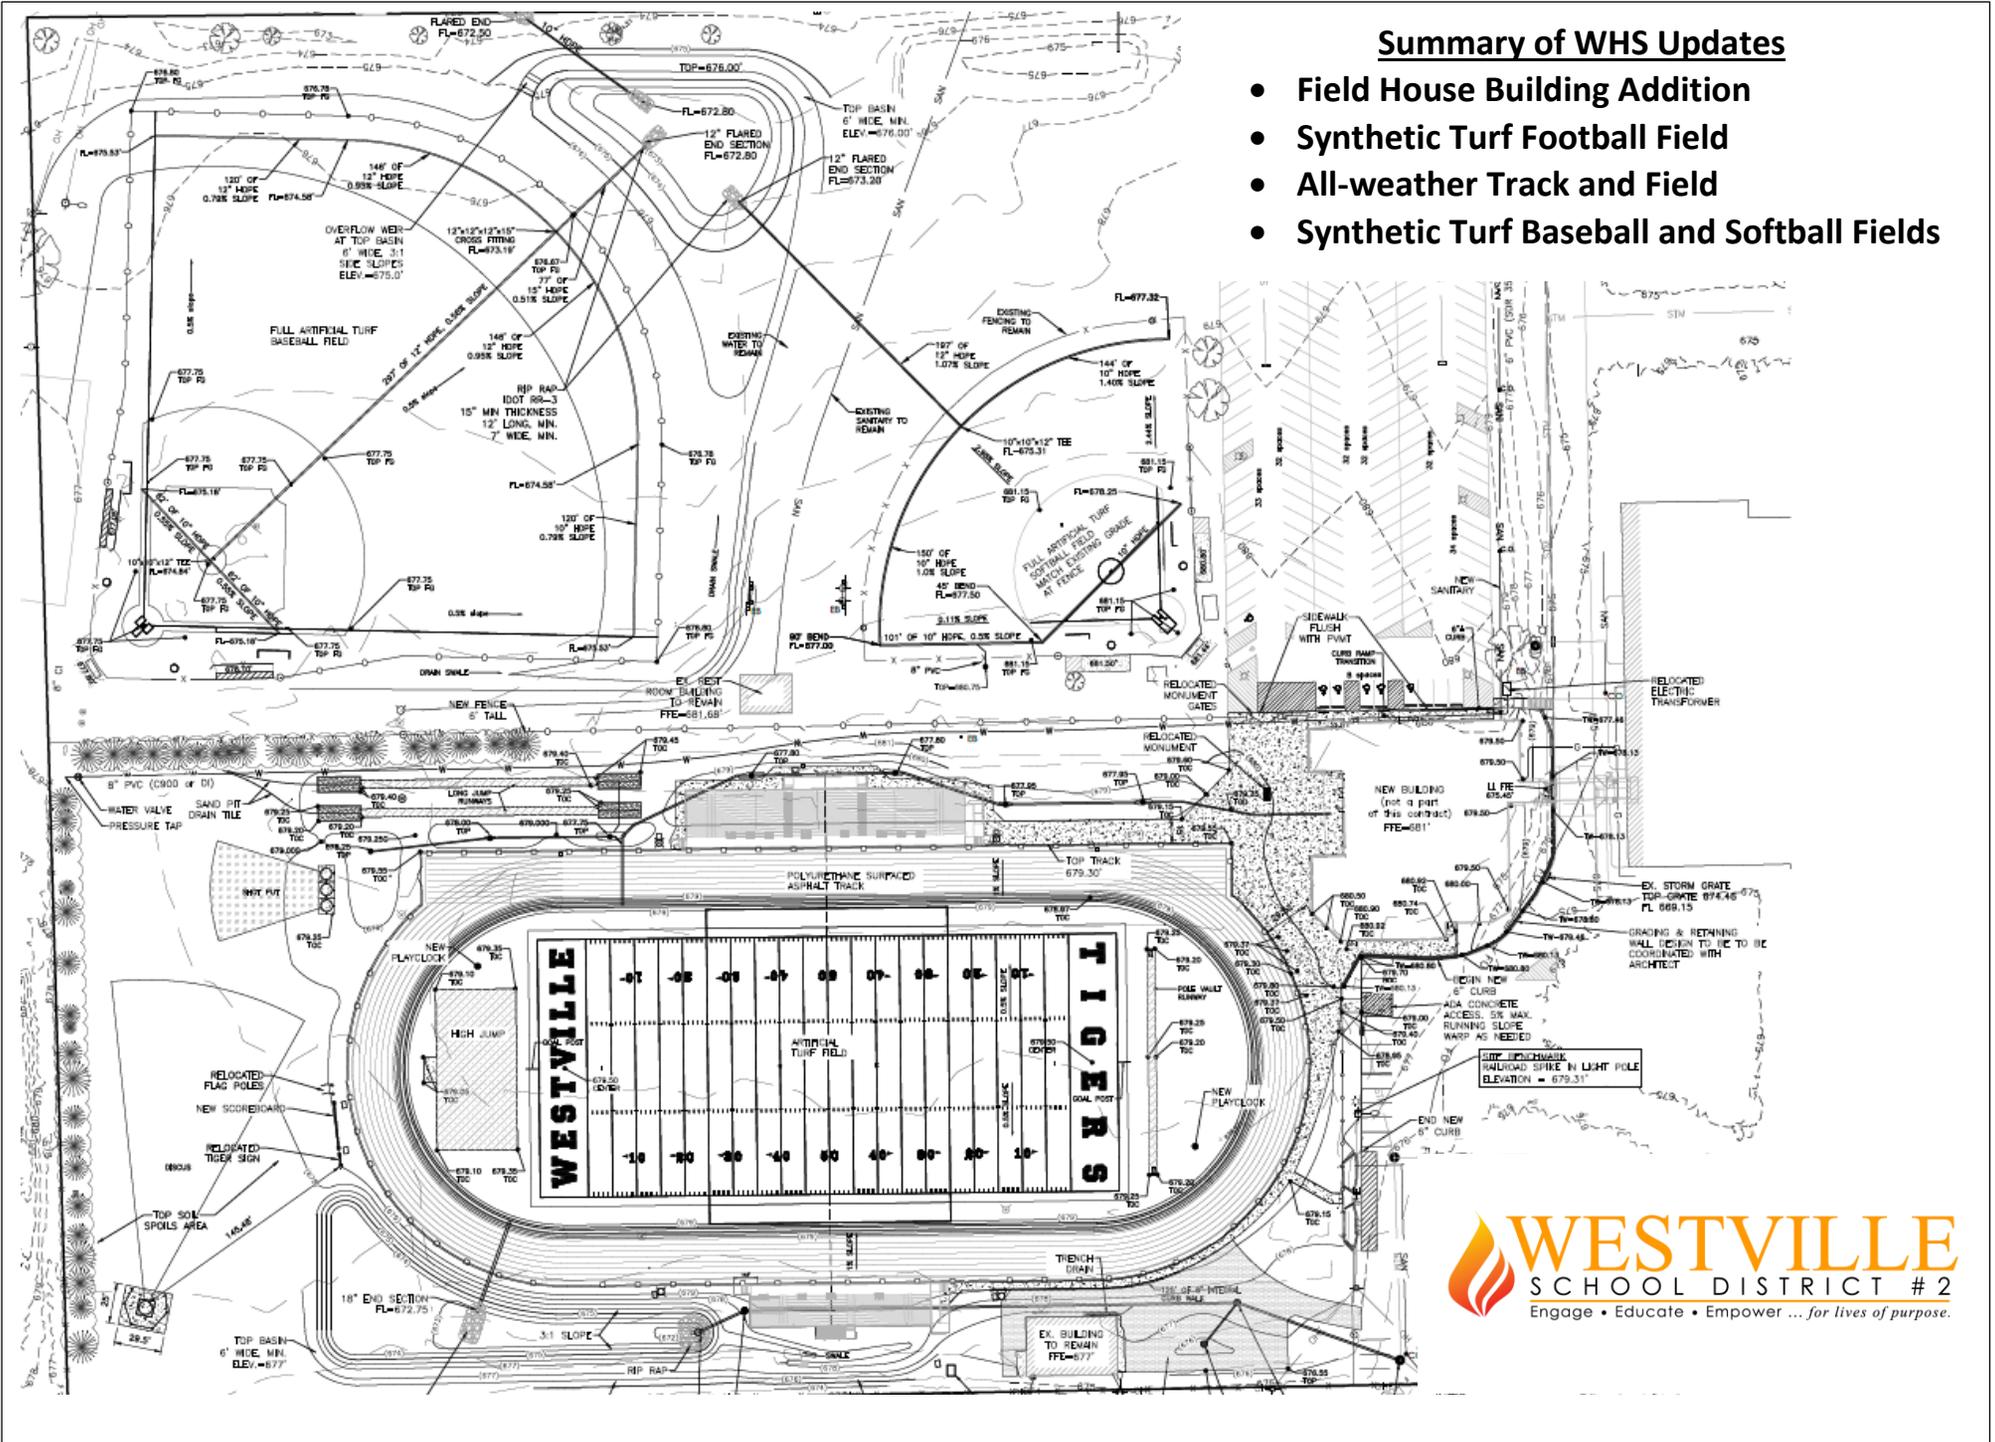

Building Addition

A 15,000 square foot building addition will extend to the west from the current weight room doors at WHS. It will cover the existing bus lane and allow for both pedestrian and vehicle traffic under the overhang. It will be built south of the student parking lot on the location of the former bus barn.


The addition will serve several purposes including: new public restrooms for outdoor events, concession stand, a wrestling room designed specifically to accommodate the ventilation needs of wrestling, indoor batting cages for baseball and softball, locker rooms, weight room, and storage.

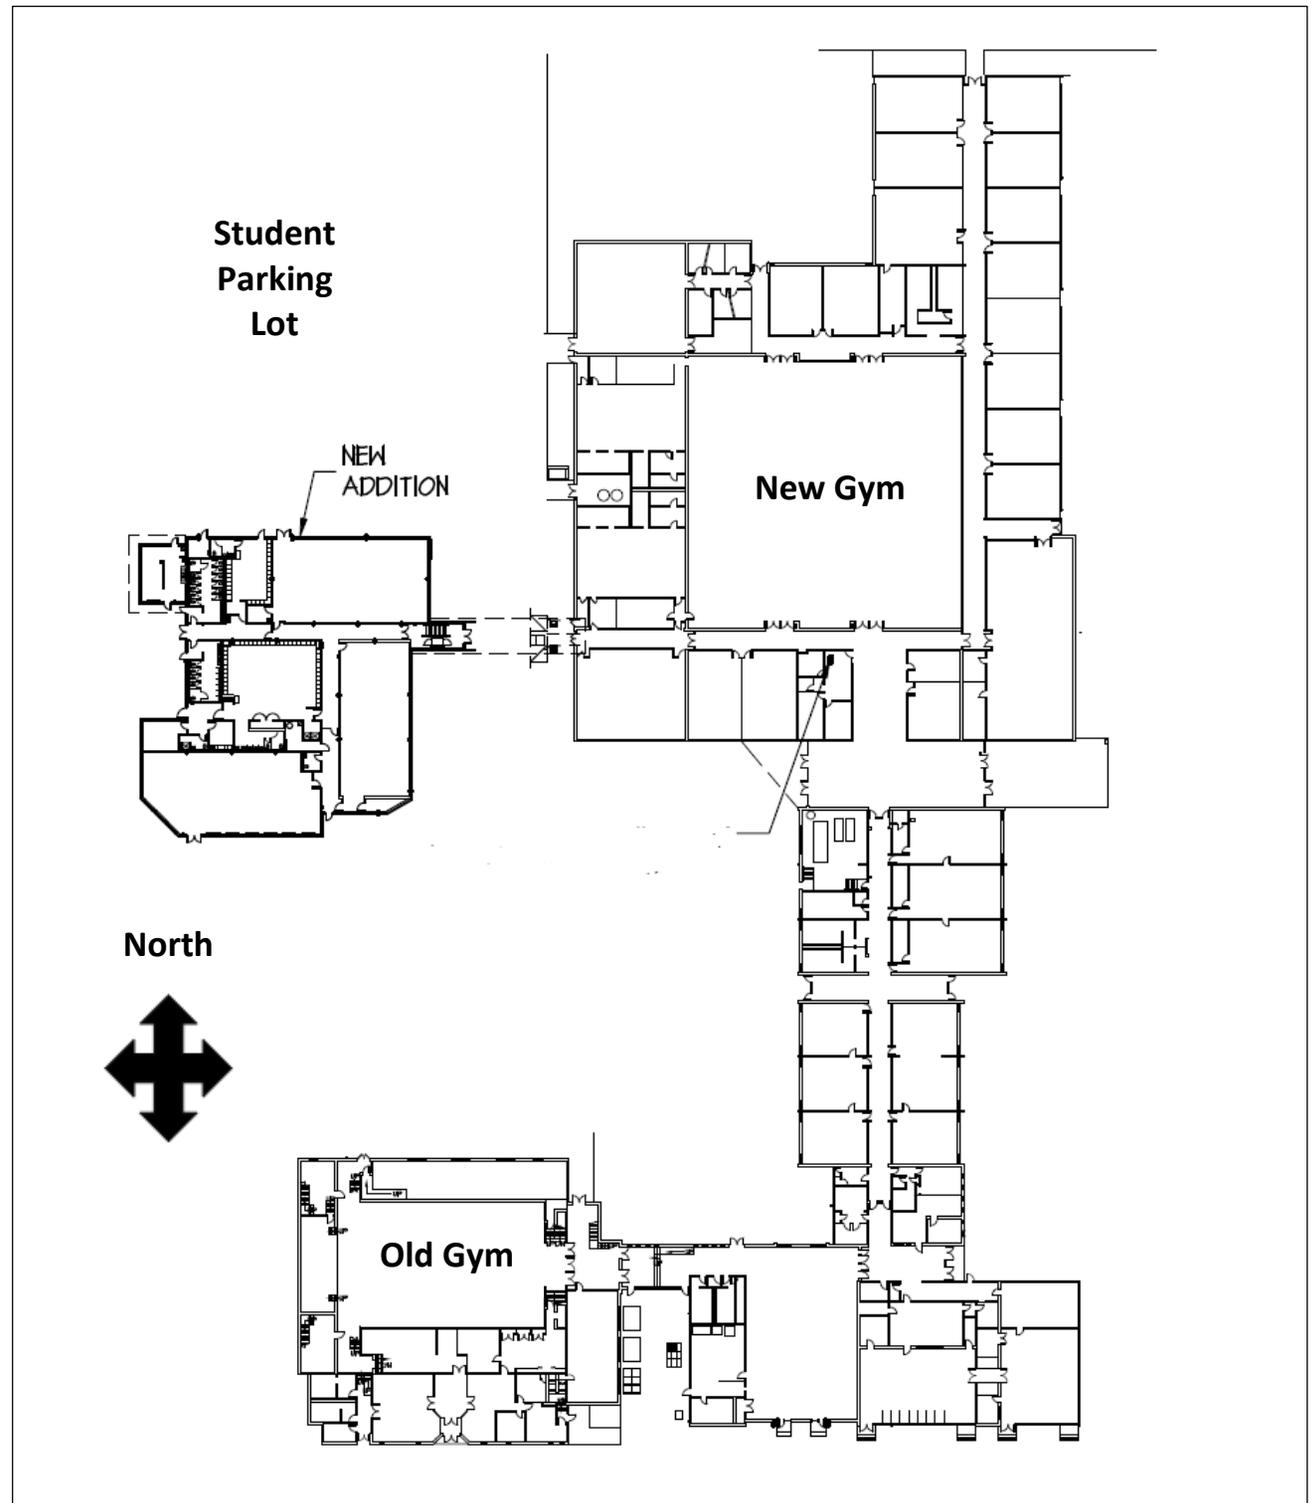

Concession Stand

Current Student Parking Lot

- 1. A
 - 2. B
 - 3. V
 - 4. C
- LEGEND**
- (PK)
 - (XXX)
 - (I)
 - (A)
 - (F)
 - (G)
 - (D)

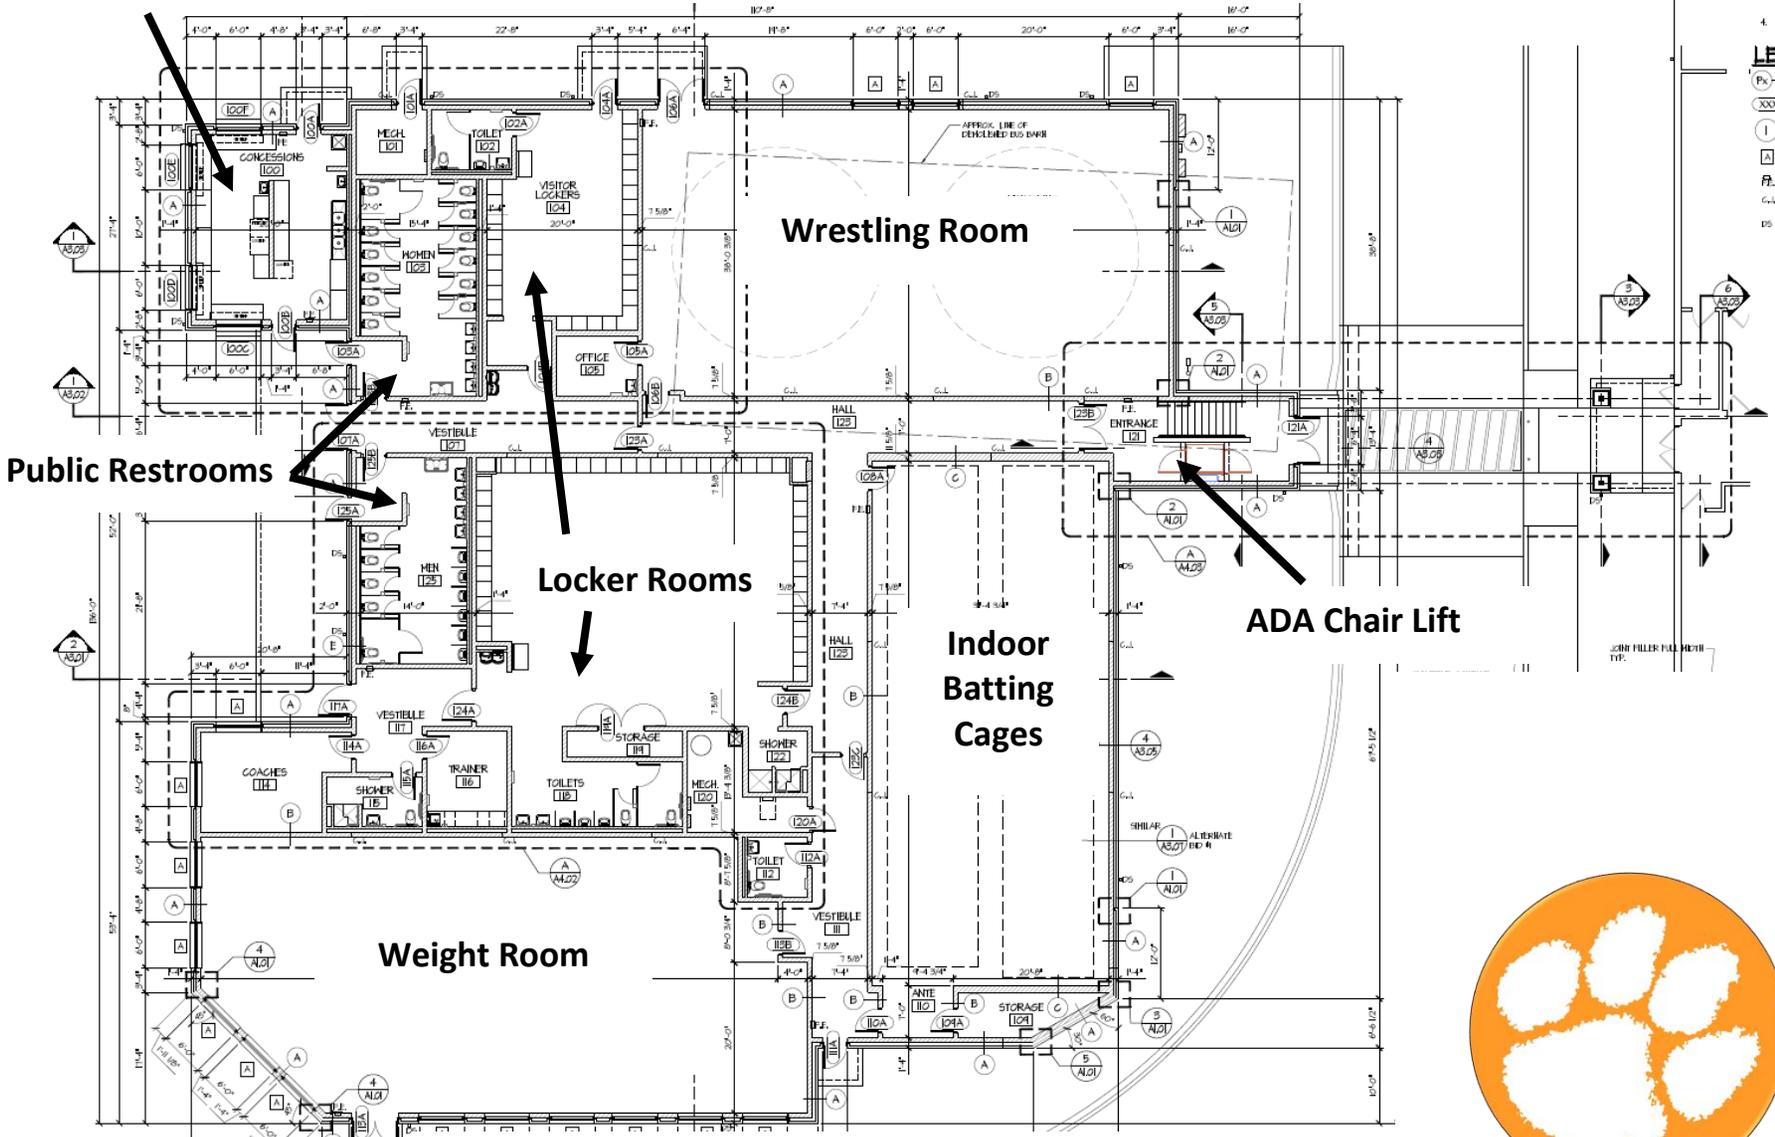

Public Restrooms

Wrestling Room

Locker Rooms

Weight Room

Indoor Batting Cages

ADA Chair Lift

Building Addition Floor Plan




FLOOR PLAN
 1/4" SCALE, 1/8" = 1'-0"

Shot Put & Long Jump

Home Grandstand moves to North Side
Approximate Seating Capacity = 1,400
40' X 8' Home Press Box with Three Separate Rooms

General Admission from Student Lot
Paved Plaza with Tiger Statue at Entrance

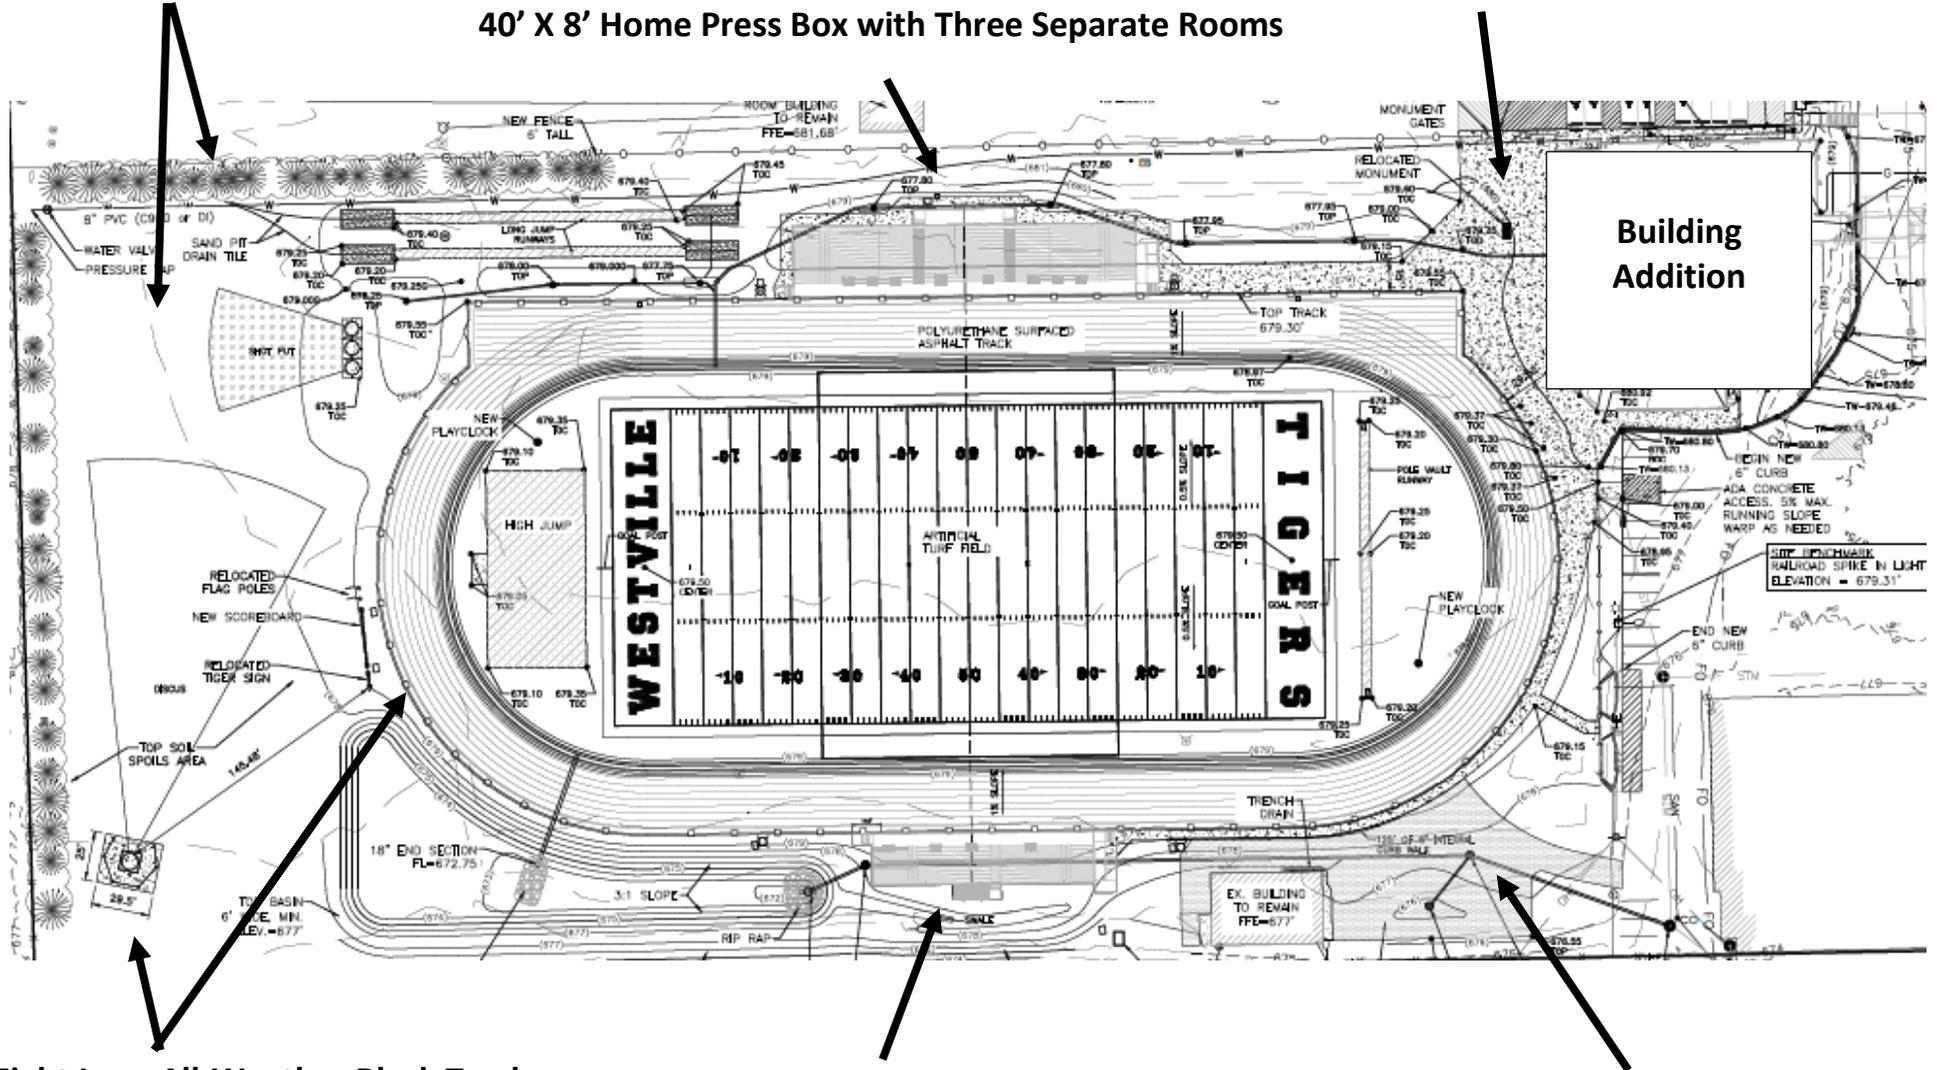

Eight Lane All-Weather Black Track
with Painted Orange Exchange Zones
Discus Cage and Fenced Infield
For High Jump and Pole Vault
Scoreboard = 10'6" X 25'
Videoboard by Watchfire Signs

Visitor Grandstand Moves to South Side
Approximate Seating Capacity = 600
18' X 8' Visitor Press Box

Paved Access Road for
Emergency Vehicle Access


Stadium Layout

WESTVILLE HS COMPLEX

SYNTHETIC SPORTS TURF INSTALLATION





MASTER PLAN

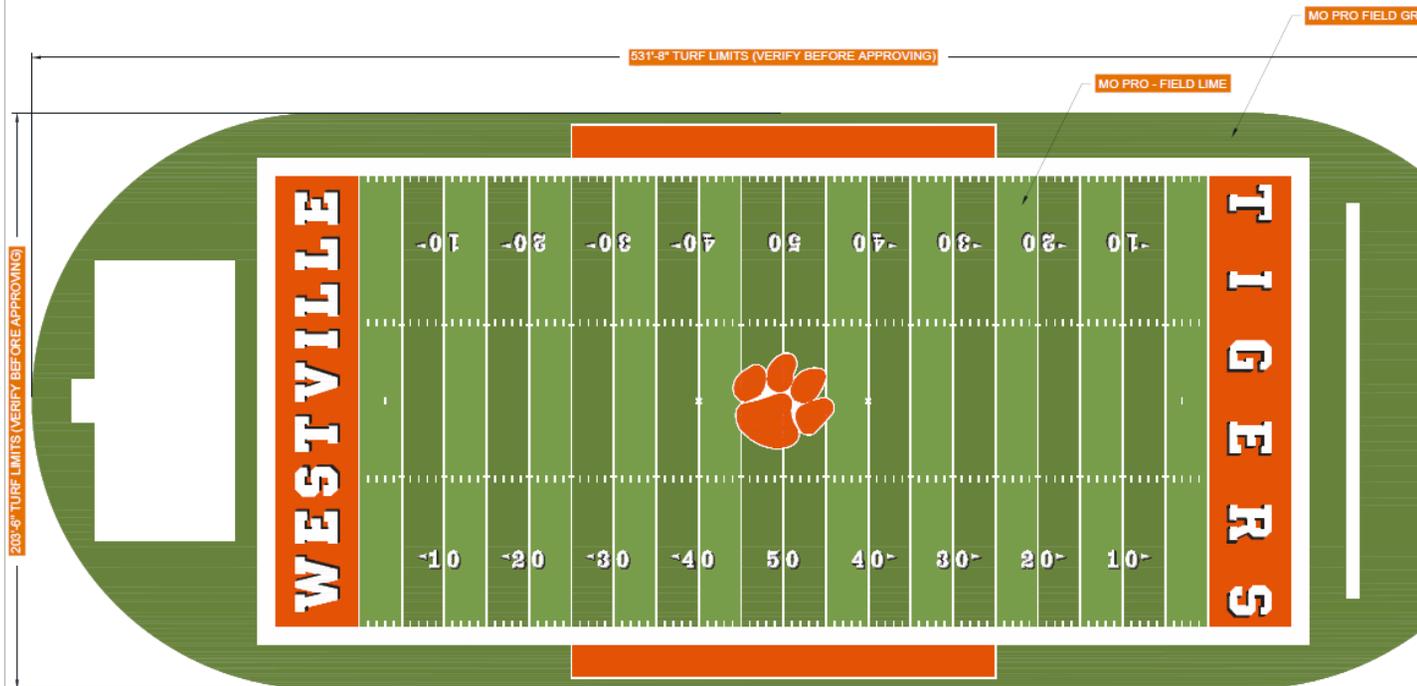

Synthetic Field Turf

The football field will have alternating panels of synthetic turf green grass accented with custom school logos and field markings. Additionally, the turf will be installed with a Schmitz foam shock pad for improved concussion resistance.

Interior track runways will be in all-weather orange track surface along with orange accented sideline team boxes.

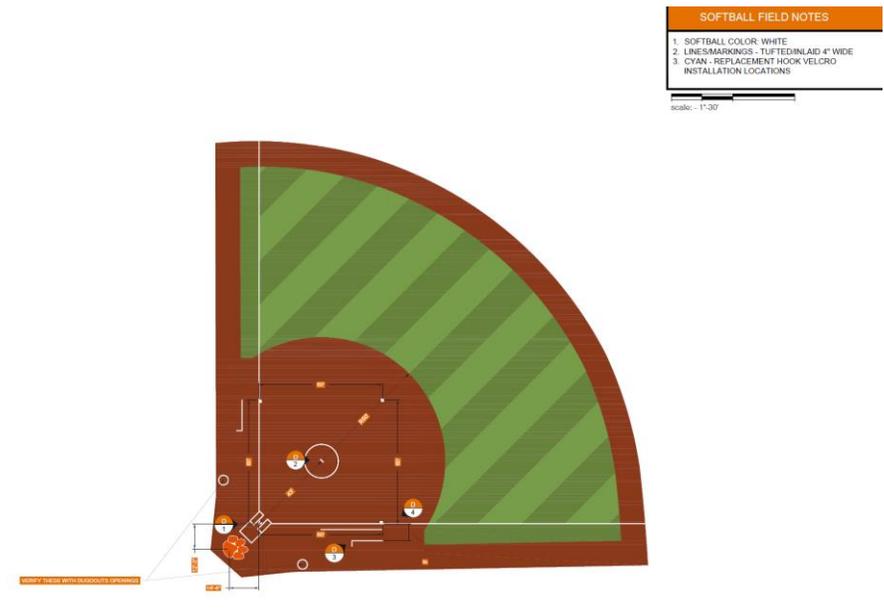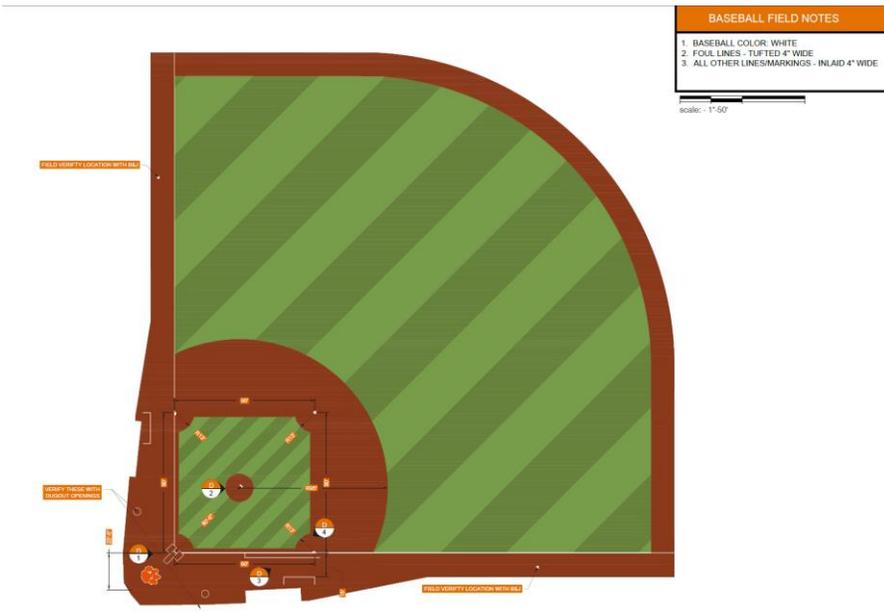

Baseball and Softball Fields

Completely synthetic turf infield and outfield playing surfaces for baseball and softball fields.

Each field accented with alternating panels of turf green grass on outfield and infield for baseball.

Custom logos behind each home plate area along with outlined warning track and fence line.

Each field will have new outfield fencing top rail and high gauge fence.

Baseball field will have multiple inserts to allow for junior high and softball playing fields.

