

RELOCATE EXISTING NCDOT SIGN PER NCDOT STD DTL. 904.50. COORDINATE LOCATION WITH NCDOT DIVISION 13 TRAFFIC ENGINEER.

CONTRACTOR SHALL COORDINATE WITH UTILITY COMPANY TO HAVE POLE RE-SET IN CONJUNCTION WITH GRADING OPERATIONS.

CONTRACTOR SHALL COORDINATE WITH UTILITY COMPANY TO RELOCATE POLE AND SERVICE LINES.

REMOVE EXISTING FENCING ALONG WESTERN PROPERTY BOUNDARY.

SAWCUT AND REMOVE EXISTING ASPHALT AND BASE.

REMOVE EXISTING CONCRETE WALKWAY. TO BE RECONSTRUCTED. SEE SITE PLANS.

INSTALL CONSTRUCTION FENCING AROUND EXISTING SIGN AND LANDSCAPED AREA NOT TO BE DISTURBED.

SAWCUT AND REMOVE EXISTING ASPHALT AND BASE.

REMOVE EXISTING SIGNS (TYP.)


SAWCUT AND REMOVE EXISTING ASPHALT AND BASE.

REMOVE EXISTING SIGNS (TYP.)

MILL EXISTING ASPHALT TO ACHIEVE ADA COMPLIANT SLOPE UPON PLACEMENT OF OVERLAY. SEE SHEET C7.

REMOVE EXISTING CURBING AND BASE.

SAWCUT AND REMOVE EXISTING ASPHALT AND BASE.

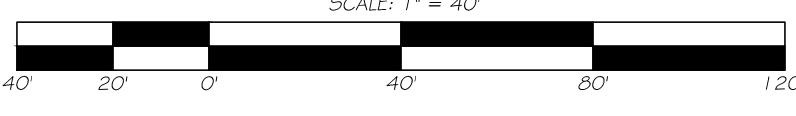

Date	4.10.18
Revisions	
ADDED NOTES FOR UTILITY COMPANY	
COORDINATION AND ASPHALT MILLING.	

Issue Date:	MAR 9, 2019
Drawn By:	BGR
Designed By:	DJB
Checked By:	DJB
Date:	MAR 9, 2019

Mattern & Craig
CONSULTING ENGINEERS
12 BROAD STREET
ASHEVILLE, NORTH CAROLINA 28801
(828) 254-2201
FAX (828) 254-4562

NORTH BUNCOMBE MIDDLE SCHOOL DRIVEWAY
EXISTING CONDITIONS AND DEMOLITION PLAN
BUNCOMBE COUNTY, NC

Vertical Scale:
N/A

Horizontal Scale:
1" = 40'

Commission Number:
3762

Sheet No.:
C4