

WATERFORD HIGH SCHOOL PARKING LOT UPGRADE

121 South Reinway Avenue
Waterford, California 95386

Waterford Unified School District

Waterford High School
Parking Lot Upgrade
121 South Reinway Ave.
Waterford, CA 95386
Waterford Unified School District

ONE AND ONE-HALF INCH = ONE FOOT
ONE INCH = ONE FOOT
THREE-QUARTERS INCH = ONE FOOT
ONE-HALF INCH = ONE FOOT
ONE-QUARTER INCH = ONE FOOT
ONE-EIGHTH INCH = ONE FOOT
ONE-SIXTEENTH INCH = ONE FOOT
ONE INCH = TWENTY FEET

SCOPE OF WORK	APPLICABLE CODES	VICINITY MAP	PROJECT TEAM	
<p>THE FOLLOWING IS A GENERAL SCOPE OF WORK AND IS NOT INTENDED TO REFLECT ALL WORK REQUIRED UNDER THIS CONTRACT. REFER TO THE COMPLETE SET OF DRAWINGS AND SPECIFICATIONS (CONTRACT DOCUMENTS) FOR THE FULL SCOPE OF WORK. BIDDER SHALL BE RESPONSIBLE FOR ALL WORK IDENTIFIED IN THE CONTRACT DOCUMENTS</p> <ol style="list-style-type: none"> REMOVE PORTIONS OF DAMAGED AC PAVING AND BASE AND REPLACE WITH NEW COMPACTED AGGREGATE BASE AND AC PAVING PATCH SECTIONS. PREPARE AND FILL CRACKS IN EXISTING PAVING. PROVIDE NEW ASPHALT SPEED BUMPS WHERE INDICATED ON DRAWINGS. SLURRY SEAL ENTIRE PARKING LOT INCLUDING AREAS OF NEW PAVING AND PATCHING. RE-STRIPE STALLS, CURBS, ACCESSIBLE PARKING, CROSS WALKS AND OTHER AREAS AND PROVIDE PAINTED GRAPHICS TO MATCH EXISTING LAYOUT AND CONFIGURATION. 	<p>WORK SHALL CONFORM TO THE FOLLOWING AND ALL OTHER APPLICABLE CODES AND ORDINANCES:</p> <ol style="list-style-type: none"> 2016 BUILDING STANDARDS ADMINISTRATIVE CODE, PART 1, TITLE 24 C.C.R. 2016 CALIFORNIA BUILDING CODE (CBC), PART 2, TITLE 24 C.C.R. (2012 INTERNATIONAL BUILDING CODE WITH 2016 CALIFORNIA AMENDMENTS) 2016 CALIFORNIA PLUMBING CODE (CPC), PART 5, TITLE 24 C.C.R. (2012 UNIFORM PLUMBING CODE WITH 2016 CALIFORNIA AMENDMENTS) 2016 CALIFORNIA FIRE CODE, PART 9, TITLE 24 C.C.R. (2012 INTERNATIONAL FIRE CODE & 2016 CALIFORNIA AMENDMENTS) 2016 CALIFORNIA REFERENCED STANDARDS, PART 12, TITLE 24 C.C.R. TITLE 19 C.C.R., PUBLIC SAFETY, STATE FIRE MARSHAL REGULATIONS CHAPTER 4, PART 1, TITLE 24, C.C.R., ADMINISTRATIVE REQUIREMENTS CFC CHAPTER 33 - FIRE SAFETY DURING CONSTRUCTION AND DEMOLITION. <p>THE INTENT OF THESE DRAWINGS AND SPECIFICATIONS IS THAT THE WORK OF THE ALTERATION, REHABILITATION, OR RECONSTRUCTION IS TO BE IN ACCORDANCE WITH TITLE 24, CALIFORNIA BUILDING CODE OR REGULATIONS. SHOULD ANY EXISTING CONDITIONS BE DISCOVERED WHICH IS NOT COVERED BY THE CONTRACT DOCUMENTS WHEREIN THE FINISHED WORK WILL NOT COMPLY WITH TITLE 24, CALIFORNIA CODE OF REGULATIONS, A CONSTRUCTION CHANGE DOCUMENT, OR SEPARATE SET OF PLANS AND SPECIFICATIONS, DETAILING AND SPECIFYING THE REQUIRED REPAIR WORK SHALL BE SUBMITTED TO AND APPROVED BY DSA BEFORE PROCEEDING WITH THE REPAIR WORK.</p>	<p>PROJECT LOCATION</p>	<p>OWNER: WATERFORD UNIFIED SCHOOL DISTRICT 219 NORTH REINWAY AVE, BLDG 2 WATERFORD, CA 95386 PHONE: (209) 874-4125 CONTACT: JOHN STOUT</p>	
ABBREVIATIONS	SYMBOLS LEGEND	GENERAL NOTES	SHEET INDEX	
<table border="0"> <tr> <td>CL</td><td>CENTERLINE</td><td>JT.</td><td>JOINT</td></tr> <tr> <td>Ø</td><td>DIAMETER OR ROUND</td><td>M.B.</td><td>MARKER BOARD</td></tr> <tr> <td>#</td><td>POUND OR NUMBER</td><td>M.H.</td><td>MANHOLE</td></tr> <tr> <td>(E)</td><td>EXISTING</td><td>MTL.</td><td>METAL</td></tr> <tr> <td>A.C.</td><td>ASPHALT CONCRETE</td><td>(N)</td><td>NEW</td></tr> <tr> <td>A.C.C.</td><td>ACCESSIBLE</td><td>N.C.</td><td>NOT IN CONTRACT</td></tr> <tr> <td>A.D.</td><td>AREA DRAIN</td><td>NO. or #</td><td>NUMBER</td></tr> <tr> <td>A.F.F.</td><td>ABOVE FINISH FLOOR</td><td>N.T.S.</td><td>NOT TO SCALE</td></tr> <tr> <td>ALUM.</td><td>ALUMINUM</td><td>O.C.</td><td>ON CENTER</td></tr> <tr> <td>ASPH</td><td>ASPHALT</td><td>O.D.</td><td>OUTSIDE DIAMETER (DIM.)</td></tr> <tr> <td>BD.</td><td>BOARD</td><td>O.F.C.I.</td><td>OWNER FURNISHED</td></tr> <tr> <td>BLDG.</td><td>BUILDING</td><td>CONTR. INSTAL.</td><td>CONTRACTOR INSTALLED</td></tr> <tr> <td>BOT.</td><td>BOTTOM</td><td>O.F.O.I.</td><td>OWNER FURNISHED</td></tr> <tr> <td>CAB.</td><td>CABINET</td><td>OWNER INSTAL.</td><td>OWNER INSTALLED</td></tr> <tr> <td>C.B.</td><td>CHALK BOARD</td><td>O.F.S.</td><td>OVER FLOW SCUPPER</td></tr> <tr> <td>C.D.</td><td>CONDENSATE DRAIN</td><td>OPNG.</td><td>OPENING</td></tr> <tr> <td>C.G.</td><td>CORNER GUARD</td><td>OPP.</td><td>OPPOSITE</td></tr> <tr> <td>C.J.</td><td>CONSTRUCTION JOINT</td><td>OSB</td><td>ORIENTED STRAND BOARD</td></tr> <tr> <td>CLG.</td><td>CEILING</td><td>P.L.</td><td>PROPERTY LINE</td></tr> <tr> <td>CLR.</td><td>CLEAR</td><td>PL.LAM</td><td>PLASTIC LAMINATE</td></tr> <tr> <td>C.M.U.</td><td>CONCRETE MASONRY UNIT</td><td>PLYWD.</td><td>PLYWOOD</td></tr> <tr> <td>COL.</td><td>COLUMN</td><td>PREP.</td><td>PREPARATION</td></tr> <tr> <td>CONC.</td><td>CONCRETE</td><td>P.M.</td><td>PRESSED METAL</td></tr> <tr> <td>CONT.</td><td>CONTINGUOUS</td><td>P.P.</td><td>PIPE PENETRATION</td></tr> <tr> <td>C.F.C.I.</td><td>CONTRACTOR FURNISHED</td><td>PTN.</td><td>PARTITION</td></tr> <tr> <td>CTR.</td><td>CONTRACTOR INSTALLED</td><td>P.V.</td><td>PIPE VENT</td></tr> <tr> <td>CTR.</td><td>CENTER</td><td>R.</td><td>RISER/RADIUS</td></tr> <tr> <td>DEMO.</td><td>DEMOSNTRATION</td><td>R.D.</td><td>ROOF DRAIN</td></tr> <tr> <td>D.F.</td><td>DRINKING FOUNTAIN</td><td>REF.</td><td>ROOF EXHAUST FAN</td></tr> <tr> <td>DIA.</td><td>DIAMETER</td><td>REQ'D.</td><td>REQUIRED</td></tr> <tr> <td>DIM.</td><td>DIMENSION</td><td>R.H.</td><td>ROOF HATCH</td></tr> <tr> <td>D.S.</td><td>DOWNSPOUT</td><td>R.W.L.</td><td>RAIN WATER LEADER</td></tr> <tr> <td>DTL.</td><td>DETAIL</td><td>S.C.</td><td>SOLID CORE</td></tr> <tr> <td>DWG.</td><td>DRAWING</td><td>SIM.</td><td>SIMILAR</td></tr> <tr> <td>E.F.</td><td>EXHAUST FAN</td><td>STOR.</td><td>STORAGE</td></tr> <tr> <td>E.J.</td><td>EXPANSION JOINT</td><td>SPEC.</td><td>SPECIFICATION</td></tr> <tr> <td>EMERG.</td><td>EMERGENCY</td><td>S.S.</td><td>STAINLESS STEEL</td></tr> <tr> <td>ELEV.</td><td>ELEVATION</td><td>STD.</td><td>STANDARD</td></tr> <tr> <td>E.W.C.</td><td>ELECTRIC WATER COOLER</td><td>STL.</td><td>STEEL</td></tr> <tr> <td>F.D.</td><td>FLOOR DRAIN</td><td>STRL.</td><td>STRUCTURAL</td></tr> <tr> <td>F.E.</td><td>FIRE EXTINGUISHER</td><td>SUSP.</td><td>SUSPENDED</td></tr> <tr> <td>F.H.C.</td><td>FIRE HOSE CABINET</td><td>SYM.</td><td>SYMMETRICAL</td></tr> <tr> <td>FIN.</td><td>FINISH</td><td>T.B.</td><td>TACK BOARD</td></tr> <tr> <td>FL.</td><td>FLOOR</td><td>T.C.</td><td>TOP OF CURB</td></tr> <tr> <td>F.O.C.</td><td>FACE OF CONCRETE</td><td>T.O.C.</td><td>TOP OF CONCRETE</td></tr> <tr> <td>F.O.F.</td><td>FACE OF FINISH</td><td>T.O.S.</td><td>TOP OF STEEL</td></tr> <tr> <td>F.O.S.</td><td>FACE OF STUDS</td><td>T.O.P.</td><td>TOP OF PLATE</td></tr> <tr> <td>F.O.W.</td><td>FACE OF WALL</td><td>T.V.</td><td>TELEVISION</td></tr> <tr> <td>F.R.P.</td><td>FIBERGLASS REINFORCED</td><td>T.O.W.</td><td>TOP OF WALL</td></tr> <tr> <td>PLASTIC</td><td>PLASTIC</td><td>TYP.</td><td>TYPICAL</td></tr> <tr> <td>F.V.</td><td>FIELD VERIFY</td><td>U.O.N.</td><td>UNLESS OTHERWISE NOTED</td></tr> <tr> <td>GA.</td><td>GAUGE</td><td>U.V.</td><td>UNIT VENTILATOR</td></tr> <tr> <td>GALV.</td><td>GALVANIZED</td><td>VERT.</td><td>VERTICAL</td></tr> <tr> <td>G.B.</td><td>GRAB BAR</td><td>V.H.</td><td>VENT HOOD</td></tr> <tr> <td>GYP.</td><td>GYPNUM</td><td>VTR.</td><td>VENT THROUGH ROOF</td></tr> <tr> <td>H.B.</td><td>HOSE BIBB</td><td>W.</td><td>WITH</td></tr> <tr> <td>H.C.</td><td>HOLLOW CORE</td><td>W.C.</td><td>WATER CLOSET</td></tr> <tr> <td>HGT./HT.</td><td>HEIGHT</td><td>WD.</td><td>WOOD</td></tr> <tr> <td>H.M.</td><td>HOLLOW METAL</td><td>WO</td><td>WITHOUT</td></tr> <tr> <td>HR.</td><td>HOUR</td><td>W.W.F.</td><td>WELDED WIRE FABRIC</td></tr> <tr> <td>HVAC</td><td>HVAC UNIT</td><td>W.V.</td><td>WATER VALVE</td></tr> </table>	CL	CENTERLINE	JT.	JOINT	Ø	DIAMETER OR ROUND	M.B.	MARKER BOARD	#	POUND OR NUMBER	M.H.	MANHOLE	(E)	EXISTING	MTL.	METAL	A.C.	ASPHALT CONCRETE	(N)	NEW	A.C.C.	ACCESSIBLE	N.C.	NOT IN CONTRACT	A.D.	AREA DRAIN	NO. or #	NUMBER	A.F.F.	ABOVE FINISH FLOOR	N.T.S.	NOT TO SCALE	ALUM.	ALUMINUM	O.C.	ON CENTER	ASPH	ASPHALT	O.D.	OUTSIDE DIAMETER (DIM.)	BD.	BOARD	O.F.C.I.	OWNER FURNISHED	BLDG.	BUILDING	CONTR. INSTAL.	CONTRACTOR INSTALLED	BOT.	BOTTOM	O.F.O.I.	OWNER FURNISHED	CAB.	CABINET	OWNER INSTAL.	OWNER INSTALLED	C.B.	CHALK BOARD	O.F.S.	OVER FLOW SCUPPER	C.D.	CONDENSATE DRAIN	OPNG.	OPENING	C.G.	CORNER GUARD	OPP.	OPPOSITE	C.J.	CONSTRUCTION JOINT	OSB	ORIENTED STRAND BOARD	CLG.	CEILING	P.L.	PROPERTY LINE	CLR.	CLEAR	PL.LAM	PLASTIC LAMINATE	C.M.U.	CONCRETE MASONRY UNIT	PLYWD.	PLYWOOD	COL.	COLUMN	PREP.	PREPARATION	CONC.	CONCRETE	P.M.	PRESSED METAL	CONT.	CONTINGUOUS	P.P.	PIPE PENETRATION	C.F.C.I.	CONTRACTOR FURNISHED	PTN.	PARTITION	CTR.	CONTRACTOR INSTALLED	P.V.	PIPE VENT	CTR.	CENTER	R.	RISER/RADIUS	DEMO.	DEMOSNTRATION	R.D.	ROOF DRAIN	D.F.	DRINKING FOUNTAIN	REF.	ROOF EXHAUST FAN	DIA.	DIAMETER	REQ'D.	REQUIRED	DIM.	DIMENSION	R.H.	ROOF HATCH	D.S.	DOWNSPOUT	R.W.L.	RAIN WATER LEADER	DTL.	DETAIL	S.C.	SOLID CORE	DWG.	DRAWING	SIM.	SIMILAR	E.F.	EXHAUST FAN	STOR.	STORAGE	E.J.	EXPANSION JOINT	SPEC.	SPECIFICATION	EMERG.	EMERGENCY	S.S.	STAINLESS STEEL	ELEV.	ELEVATION	STD.	STANDARD	E.W.C.	ELECTRIC WATER COOLER	STL.	STEEL	F.D.	FLOOR DRAIN	STRL.	STRUCTURAL	F.E.	FIRE EXTINGUISHER	SUSP.	SUSPENDED	F.H.C.	FIRE HOSE CABINET	SYM.	SYMMETRICAL	FIN.	FINISH	T.B.	TACK BOARD	FL.	FLOOR	T.C.	TOP OF CURB	F.O.C.	FACE OF CONCRETE	T.O.C.	TOP OF CONCRETE	F.O.F.	FACE OF FINISH	T.O.S.	TOP OF STEEL	F.O.S.	FACE OF STUDS	T.O.P.	TOP OF PLATE	F.O.W.	FACE OF WALL	T.V.	TELEVISION	F.R.P.	FIBERGLASS REINFORCED	T.O.W.	TOP OF WALL	PLASTIC	PLASTIC	TYP.	TYPICAL	F.V.	FIELD VERIFY	U.O.N.	UNLESS OTHERWISE NOTED	GA.	GAUGE	U.V.	UNIT VENTILATOR	GALV.	GALVANIZED	VERT.	VERTICAL	G.B.	GRAB BAR	V.H.	VENT HOOD	GYP.	GYPNUM	VTR.	VENT THROUGH ROOF	H.B.	HOSE BIBB	W.	WITH	H.C.	HOLLOW CORE	W.C.	WATER CLOSET	HGT./HT.	HEIGHT	WD.	WOOD	H.M.	HOLLOW METAL	WO	WITHOUT	HR.	HOUR	W.W.F.	WELDED WIRE FABRIC	HVAC	HVAC UNIT	W.V.	WATER VALVE	<p>SEE INDIVIDUAL SHEETS FOR ADDITIONAL SHEET SPECIFIC SYMBOLS/ LEGENDS NOT INDICATED HERE - NOT ALL SYMBOLS/LEGENDS WILL APPLY.</p> <p>SECTION: SECTION NUMBER, SHEET NUMBER</p> <p>DETAIL: DETAIL NUMBER, SHEET NUMBER</p> <p>DEMOLITION KEYNOTE: 3</p> <p>NEW WORK KEYNOTE: 6</p> <p>MATCH LINE: A</p> <p>DATUM WORK POINT OR CONTROL POINT: 1</p> <p>DIMENSION MARKS: 1, 2, 3</p> <p>REVISION: 1, 2</p> <p>EXISTING WORK TO BE REMOVED: ---</p>	<ol style="list-style-type: none"> CONTRACTOR SHALL FIELD VERIFY DIMENSIONS AND EXISTING CONDITIONS AT THE SITE AND SHALL REPORT ANY DISCREPANCIES IN WRITING TO THE ARCHITECT BY THE MEANS OF AN REQUEST FOR INFORMATION (RFI) OR AS PART OF THE APPLICABLE SHOP DRAWING/SUBMITTAL. SPECIFIC ITEMS NOTED TO BE VERIFIED OR FIELD VERIFIED ARE REQUIRED TO BE VERIFIED PRIOR TO ORDERING MATERIALS OR PROCEEDING WITH THE WORK. CONTRACTOR IS RESPONSIBLE FOR INCIDENTAL WORK NECESSARY TO COMPLETE THE INSTALLATION OF NEW WORK. THIS INCLUDES, BUT IS NOT LIMITED TO, THE REMOVAL AND/OR REINSTALLATION OF EXISTING ITEMS, OF PORTIONS OF THE EXISTING CONSTRUCTION WHETHER SHOWN OR NOT. THE CONTRACTOR IS RESPONSIBLE TO HAVE EMERGENCY SHUT-OFF PROCEDURES IN PLACE PRIOR TO START OF CONSTRUCTION. EACH PRIME SHALL FAMILIARIZE THEMSELVES WITH SHUT-OFF VALVE LOCATIONS ON SITE AND HAVE PROPER TOOLS READILY AND AVAILABLE TO OPERATE VALVES. WORK, MATERIAL, METHODS, ETC. SHALL CONFORM TO GOVERNING BUILDING CODES, REGULATIONS AND AGENCIES. CONFLICT(S) WITH THESE PLANS AND EXISTING CONDITIONS SHALL BE BROUGHT TO THE IMMEDIATE ATTENTION OF THE ARCHITECT. WORK SHALL BE IN COMPLETE CONFORMANCE WITH MANUFACTURER'S SPECIFICATIONS AND RECOMMENDATIONS OR AS OTHERWISE OUTLINED IN THE SPECIFICATIONS. WHERE INCLUDED IN THESE DRAWINGS, "KEYNOTES" DENOTE NEW WORK TO BE PERFORMED UNDER THIS CONTRACT AND ARE IDENTIFIED TO THE RIGHT OF EACH SHEET. U.O.N. THE "KEYNOTE" NUMBER MAY OR MAY NOT REFERENCE THE SPECIFICATION SECTION RELATED TO THE WORK DESIGNATED BY THE "KEYNOTE". "NOTES" DENOTE EXISTING ITEMS FOR REFERENCE ONLY AND ARE ALSO IDENTIFIED TO THE RIGHT OF EACH SHEET. IF USED, "GENERAL SHEET NOTES" DENOTE DESCRIPTIONS OF ADDITIONAL NEW WORK SPECIFIC TO THE SHEET CONTAINING THE "GENERAL SHEET NOTE". USE OF ANY MATERIAL CONTAINING ASBESTOS IS PROHIBITED. DETAILS, MATERIALS, AND FINISHES ARE TYPICAL FOR SIMILAR CONDITIONS UNLESS NOTED OTHERWISE. THE TERM "TYPICAL" (TYP) SHALL BE CONSTRUED TO MEAN APPLYING TO LIKE KIND OR SIMILAR CONDITIONS IN THE AREAS DESIGNATED FOR WORK SCOPE (I.E. WITHIN THE BOUNDARIES OF THIS PROJECT). DEMOLISHED ITEMS SHALL BE REMOVED FROM THE SITE AND DISPOSED OF PROPERLY UNLESS NOTED TO BE SALVAGED BACK TO OWNER. 	<table border="0"> <tr> <td>T0</td><td>TITLE SHEET</td></tr> <tr> <td>A1</td><td>OVERALL SITE PLAN</td></tr> <tr> <td>A2</td><td>ENLARGED PARTIAL SITE PLAN - NORTH</td></tr> <tr> <td>A3</td><td>ENLARGED PARTIAL SITE PLAN - SOUTH</td></tr> </table>	T0	TITLE SHEET	A1	OVERALL SITE PLAN	A2	ENLARGED PARTIAL SITE PLAN - NORTH	A3	ENLARGED PARTIAL SITE PLAN - SOUTH
CL	CENTERLINE	JT.	JOINT	
Ø	DIAMETER OR ROUND	M.B.	MARKER BOARD	
#	POUND OR NUMBER	M.H.	MANHOLE	
(E)	EXISTING	MTL.	METAL	
A.C.	ASPHALT CONCRETE	(N)	NEW	
A.C.C.	ACCESSIBLE	N.C.	NOT IN CONTRACT	
A.D.	AREA DRAIN	NO. or #	NUMBER	
A.F.F.	ABOVE FINISH FLOOR	N.T.S.	NOT TO SCALE	
ALUM.	ALUMINUM	O.C.	ON CENTER	
ASPH	ASPHALT	O.D.	OUTSIDE DIAMETER (DIM.)	
BD.	BOARD	O.F.C.I.	OWNER FURNISHED	
BLDG.	BUILDING	CONTR. INSTAL.	CONTRACTOR INSTALLED	
BOT.	BOTTOM	O.F.O.I.	OWNER FURNISHED	
CAB.	CABINET	OWNER INSTAL.	OWNER INSTALLED	
C.B.	CHALK BOARD	O.F.S.	OVER FLOW SCUPPER	
C.D.	CONDENSATE DRAIN	OPNG.	OPENING	
C.G.	CORNER GUARD	OPP.	OPPOSITE	
C.J.	CONSTRUCTION JOINT	OSB	ORIENTED STRAND BOARD	
CLG.	CEILING	P.L.	PROPERTY LINE	
CLR.	CLEAR	PL.LAM	PLASTIC LAMINATE	
C.M.U.	CONCRETE MASONRY UNIT	PLYWD.	PLYWOOD	
COL.	COLUMN	PREP.	PREPARATION	
CONC.	CONCRETE	P.M.	PRESSED METAL	
CONT.	CONTINGUOUS	P.P.	PIPE PENETRATION	
C.F.C.I.	CONTRACTOR FURNISHED	PTN.	PARTITION	
CTR.	CONTRACTOR INSTALLED	P.V.	PIPE VENT	
CTR.	CENTER	R.	RISER/RADIUS	
DEMO.	DEMOSNTRATION	R.D.	ROOF DRAIN	
D.F.	DRINKING FOUNTAIN	REF.	ROOF EXHAUST FAN	
DIA.	DIAMETER	REQ'D.	REQUIRED	
DIM.	DIMENSION	R.H.	ROOF HATCH	
D.S.	DOWNSPOUT	R.W.L.	RAIN WATER LEADER	
DTL.	DETAIL	S.C.	SOLID CORE	
DWG.	DRAWING	SIM.	SIMILAR	
E.F.	EXHAUST FAN	STOR.	STORAGE	
E.J.	EXPANSION JOINT	SPEC.	SPECIFICATION	
EMERG.	EMERGENCY	S.S.	STAINLESS STEEL	
ELEV.	ELEVATION	STD.	STANDARD	
E.W.C.	ELECTRIC WATER COOLER	STL.	STEEL	
F.D.	FLOOR DRAIN	STRL.	STRUCTURAL	
F.E.	FIRE EXTINGUISHER	SUSP.	SUSPENDED	
F.H.C.	FIRE HOSE CABINET	SYM.	SYMMETRICAL	
FIN.	FINISH	T.B.	TACK BOARD	
FL.	FLOOR	T.C.	TOP OF CURB	
F.O.C.	FACE OF CONCRETE	T.O.C.	TOP OF CONCRETE	
F.O.F.	FACE OF FINISH	T.O.S.	TOP OF STEEL	
F.O.S.	FACE OF STUDS	T.O.P.	TOP OF PLATE	
F.O.W.	FACE OF WALL	T.V.	TELEVISION	
F.R.P.	FIBERGLASS REINFORCED	T.O.W.	TOP OF WALL	
PLASTIC	PLASTIC	TYP.	TYPICAL	
F.V.	FIELD VERIFY	U.O.N.	UNLESS OTHERWISE NOTED	
GA.	GAUGE	U.V.	UNIT VENTILATOR	
GALV.	GALVANIZED	VERT.	VERTICAL	
G.B.	GRAB BAR	V.H.	VENT HOOD	
GYP.	GYPNUM	VTR.	VENT THROUGH ROOF	
H.B.	HOSE BIBB	W.	WITH	
H.C.	HOLLOW CORE	W.C.	WATER CLOSET	
HGT./HT.	HEIGHT	WD.	WOOD	
H.M.	HOLLOW METAL	WO	WITHOUT	
HR.	HOUR	W.W.F.	WELDED WIRE FABRIC	
HVAC	HVAC UNIT	W.V.	WATER VALVE	
T0	TITLE SHEET	
A1	OVERALL SITE PLAN	
A2	ENLARGED PARTIAL SITE PLAN - NORTH	
A3	ENLARGED PARTIAL SITE PLAN - SOUTH	

REVISIONS

NO.	DESCRIPTION	DATE

DATE: _____

JOB NO.: _____


SHEET TITLE

TITLE SHEET

SHEET NO.

T0


ONE INCH = TWENTY FEET
 ONE-SIXTEENTH INCH = ONE FOOT
 ONE-EIGHTH INCH = ONE FOOT
 ONE-FOURTH INCH = ONE FOOT
 ONE-HALF INCH = ONE FOOT
 THREE-QUARTERS INCH = ONE FOOT
 ONE INCH = ONE FOOT
 ONE AND ONE-HALF INCH = ONE FOOT

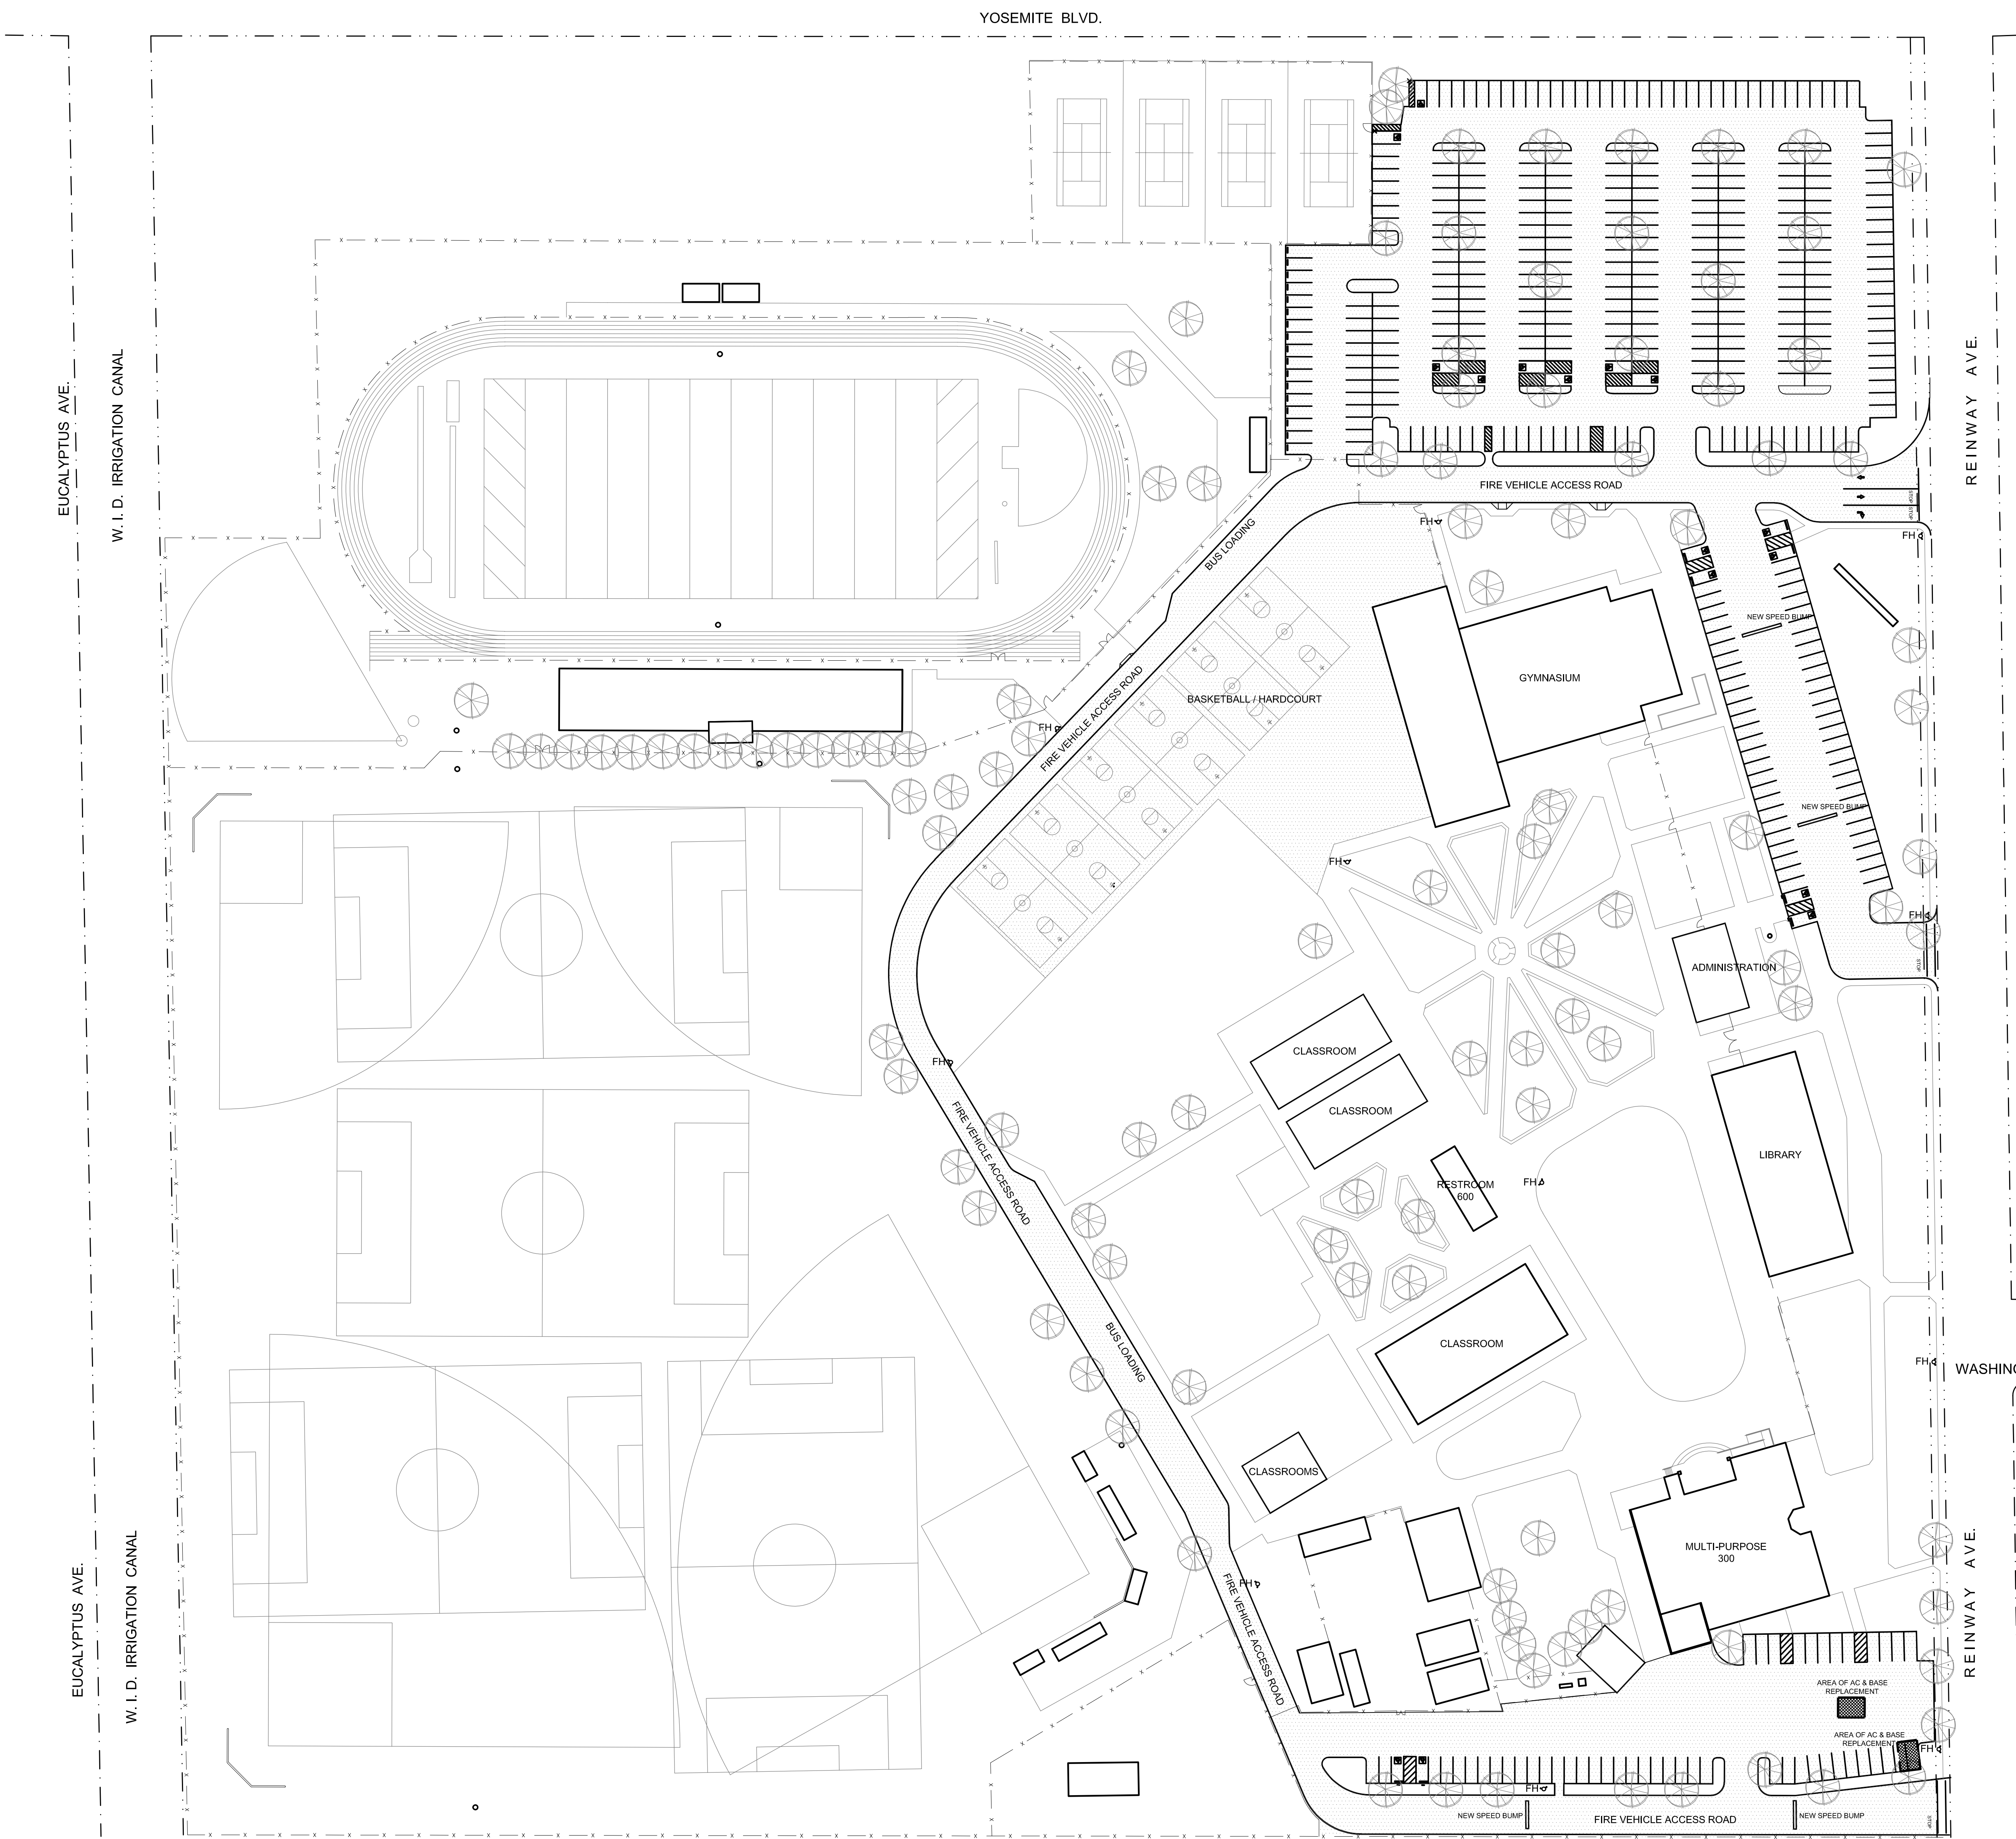

LEGEND & NOTES:

AREA OF PAVING REPAIR, RESEALING AND RESTRIPIING WORK. SEE ENLARGED PLANS ON SHEETS A2 AND A3, AND PROJECT SPECIFICATIONS FOR DETAILED SCOPE OF WORK.

Overall Site Plan
No Scale

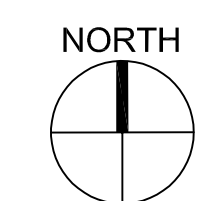

Waterford High School
Parking Lot Upgrade
 121 South Reimway Ave.
 Waterford, CA 95386
Waterford Unified School District

REVISIONS


NO.	DESCRIPTION	DATE

DATE:
 JOB NO.:
 SHEET TITLE



OVERALL SITE PLAN

SHEET NO.

ONE AND ONE-HALF INCH = ONE FOOT
 ONE INCH = ONE FOOT
 THREE-QUARTERS INCH = ONE FOOT
 ONE-HALF INCH = ONE FOOT
 ONE-QUARTER INCH = ONE FOOT
 ONE-EIGHTH INCH = ONE FOOT
 ONE-SIXTEENTH INCH = ONE FOOT
 ONE INCH = TWENTY FEET

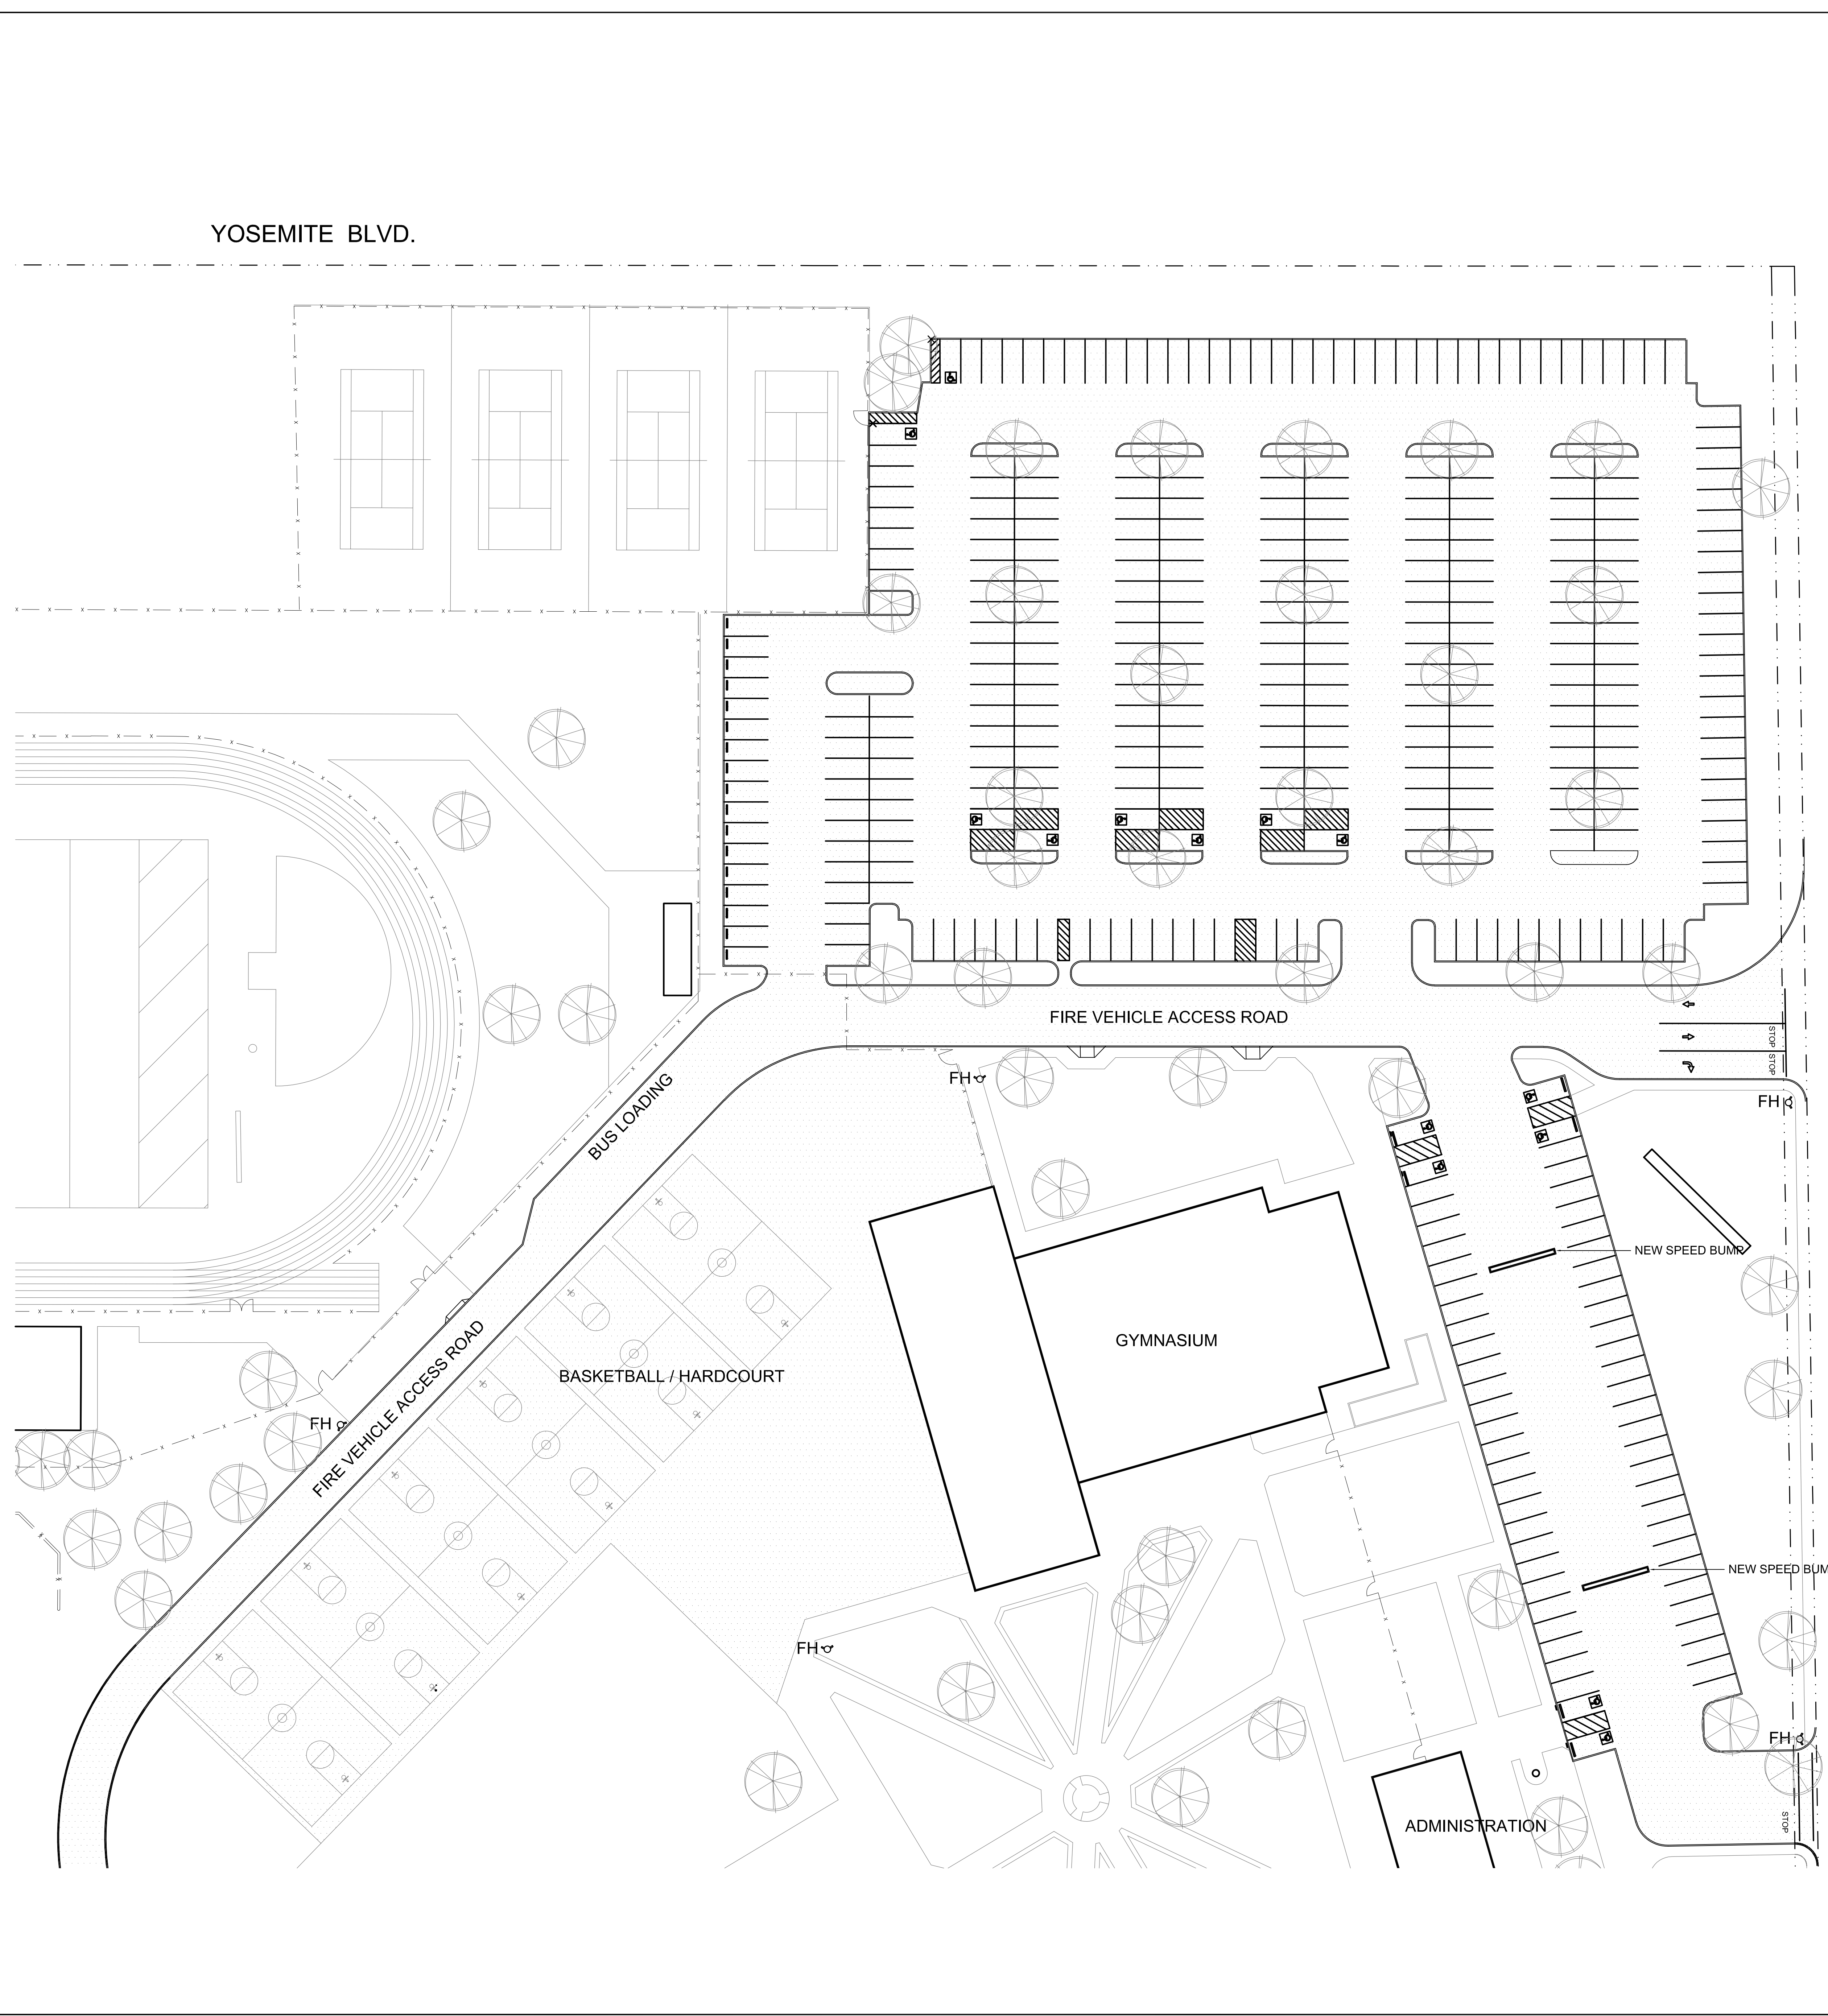


LEGEND & NOTES

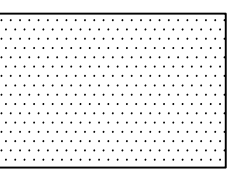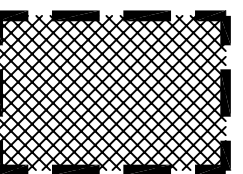-  AT AREA HATCH PATTERN, PROVIDE FULL REPAIR OF ALL CRACKS GREATER THAN 1/2" IN WIDTH, PREPARE EXISTING SURFACES, SLURRY SEAL AREA AND RESTRIPE TO MATCH EXISTING - SEE SPECIFICATION SECTION 32 12 100 FOR PRODUCTS AND FULL RESEALING AND RESTRIPE PROCEDURES.
 -  AT AREAS WITHIN DASHED OUTLINE, REMOVE EXISTING AC PAVING AND BASE ROCK. REPLACE WITH PAVING SECTION AND BASE TO MATCH THICKNESS OF EXISTING. ALL DEMOLITION SHALL BE DONE TO A CLEAN STRAIGHT SAW-CUT LINE. ALL BASE ROCK SHALL BE COMPACTED TO 95% AND PATCHED SMOOTH WITH ADJACENT SURFACES.
1. CONTRACTOR TO FIELD VERIFY EXISTING STRIPING LAYOUT AND DOCUMENT PRIOR TO DEMOLITION AND SLURRY SEALING. STRIPING SHALL BE REINSTALLED TO MATCH EXISTING UNLESS OTHERWISE DIRECTED BY OWNER.
 2. ALL ACCESSIBLE PARKING STALLS SHALL BE RESTRIPE TO MEET CURRENT CALIFORNIA BUILDING CODE (CBC) 2016 REQUIREMENTS AS IDENTIFIED IN CBC CHAPTER 11B-5.
 3. WHERE EXISTING CURBS ARE PAINTED FOR RESTRICTED PARKING AT FIRE VEHICLE ACCESS ROADS, PAINT CURB RED WITH WHITE LETTERS AT MAXIMUM 20 FEET ON CENTER TO READ "NO PARKING FIRE LANE".
 4. PROVIDE OTHER PAINTED CURBS IN RESTRICTED AREAS TO MATCH EXISTING.
 5. ALL NEW SPEED BUMPS TO BE SINGLE ASPHALT RAISED BUMP 4 INCHES HIGH 4'-0" WIDE X 4'-0" NARROWER THAN AISLE ON EACH SIDE OF STALL STRIPING OR CURB. BUMP SHALL SMOOTH RADIUSED TOP AND ENDES NOTCHED AND TACK-COATED INTO EXISTING PAVING PRIOR TO NEW SLURRY SEAL. PAINT ENTIRE BUMP WHITE UPON COMPLETION OF NEW SLURRY SEAL.

REINWAY AVE.

Enlarged Partial Site Plan - North
 Scale: 1" = 30'

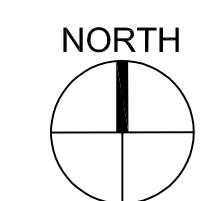

**Waterford High School
 Parking Lot Upgrade**
 121 South Reinway Ave.
 Waterford, CA 95386
Waterford Unified School District

REVISIONS

NO.	DESCRIPTION	DATE

DATE:
 JOB NO.:
 SHEET TITLE



ENLARGED PARTIAL
 SITE PLAN
 NORTH

SHEET NO.

ONE AND ONE-HALF INCH = ONE FOOT
 ONE INCH = ONE FOOT
 THREE-QUARTERS INCH = ONE FOOT
 ONE-HALF INCH = ONE FOOT
 ONE-QUARTER INCH = ONE FOOT
 ONE-EIGHTH INCH = ONE FOOT
 ONE-SIXTEENTH INCH = ONE FOOT
 ONE INCH = TWENTY FEET



LEGEND & NOTES

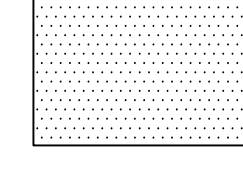-  AT AREA HATCH PATTERN, PROVIDE FULL REPAIR OF ALL CRACKS GREATER THAN 1/8" IN WIDTH, PREPARE EXISTING SURFACES, SLURRY SEAL AREA AND RESTRIPE TO MATCH EXISTING - SEE SPECIFICATION SECTION 32 12 100 FOR PRODUCTS AND FULL RESEALING AND RESTRIPE PROCEDURES.
-  AT AREAS WITHIN DASHED OUTLINE, REMOVE EXISTING AC PAVING AND BASE ROCK. REPLACE WITH PAVING SECTION AND BASE TO MATCH THICKNESS OF EXISTING. ALL DEMOLITION SHALL BE DONE TO A CLEAN STRAIGHT SAW-CUT LINE. ALL BASE ROCK SHALL BE COMPACTED TO 95% AND PATCHED SMOOTH WITH ADJACENT SURFACES.
- 1. CONTRACTOR TO FIELD VERIFY EXISTING STRIPING LAYOUT AND DOCUMENT PRIOR TO DEMOLITION AND SLURRY SEALING. STRIPING SHALL BE REINSTALLED TO MATCH EXISTING UNLESS OTHERWISE DIRECTED BY OWNER.
- 2. ALL ACCESSIBLE PARKING STALLS SHALL BE RESTRIPE TO MEET CURRENT CALIFORNIA BUILDING CODE (CBC) 2016 REQUIREMENTS AS IDENTIFIED IN CBC CHAPTER 11B-5.
- 3. WHERE EXISTING CURBS ARE PAINTED FOR RESTRICTED PARKING AT FIRE VEHICLE ACCESS ROADS, PAINT CURB RED WITH WHITE LETTERS AT MAXIMUM 20 FEET ON CENTER TO READ "NO PARKING FIRE LANE".
- 4. PROVIDE OTHER PAINTED CURBS IN RESTRICTED AREAS TO MATCH EXISTING.
- 5. ALL NEW SPEED BUMPS TO BE SINGLE ASPHALT RAISED BUMP 4 INCHES HIGH 4'-0" WIDE X 4'-0" NARROWER THAN AISLE ON EACH SIDE OF STALL STRIPING OR CURB. BUMP SHALL SMOOTH RADIUSED TOP AND ENDES NOTCHED AND TACK-COATED INTO EXISTING PAVING PRIOR TO NEW SLURRY SEAL, PAINT ENTIRE BUMP WHITE UPON COMPLETION OF NEW SLURRY SEAL.

**Waterford High School
 Parking Lot Upgrade**
 121 South Reinway Ave.
 Waterford, CA 95386
 Waterford Unified School District

REVISIONS

NO.	DESCRIPTION	DATE

DATE:
 JOB NO.:
 SHEET TITLE

ENLARGED PARTIAL
 SITE PLAN
 SOUTH

SHEET NO.

Enlarged Partial Site Plan - South
 Scale: 1" = 30'

