


New wall

- Light Switch

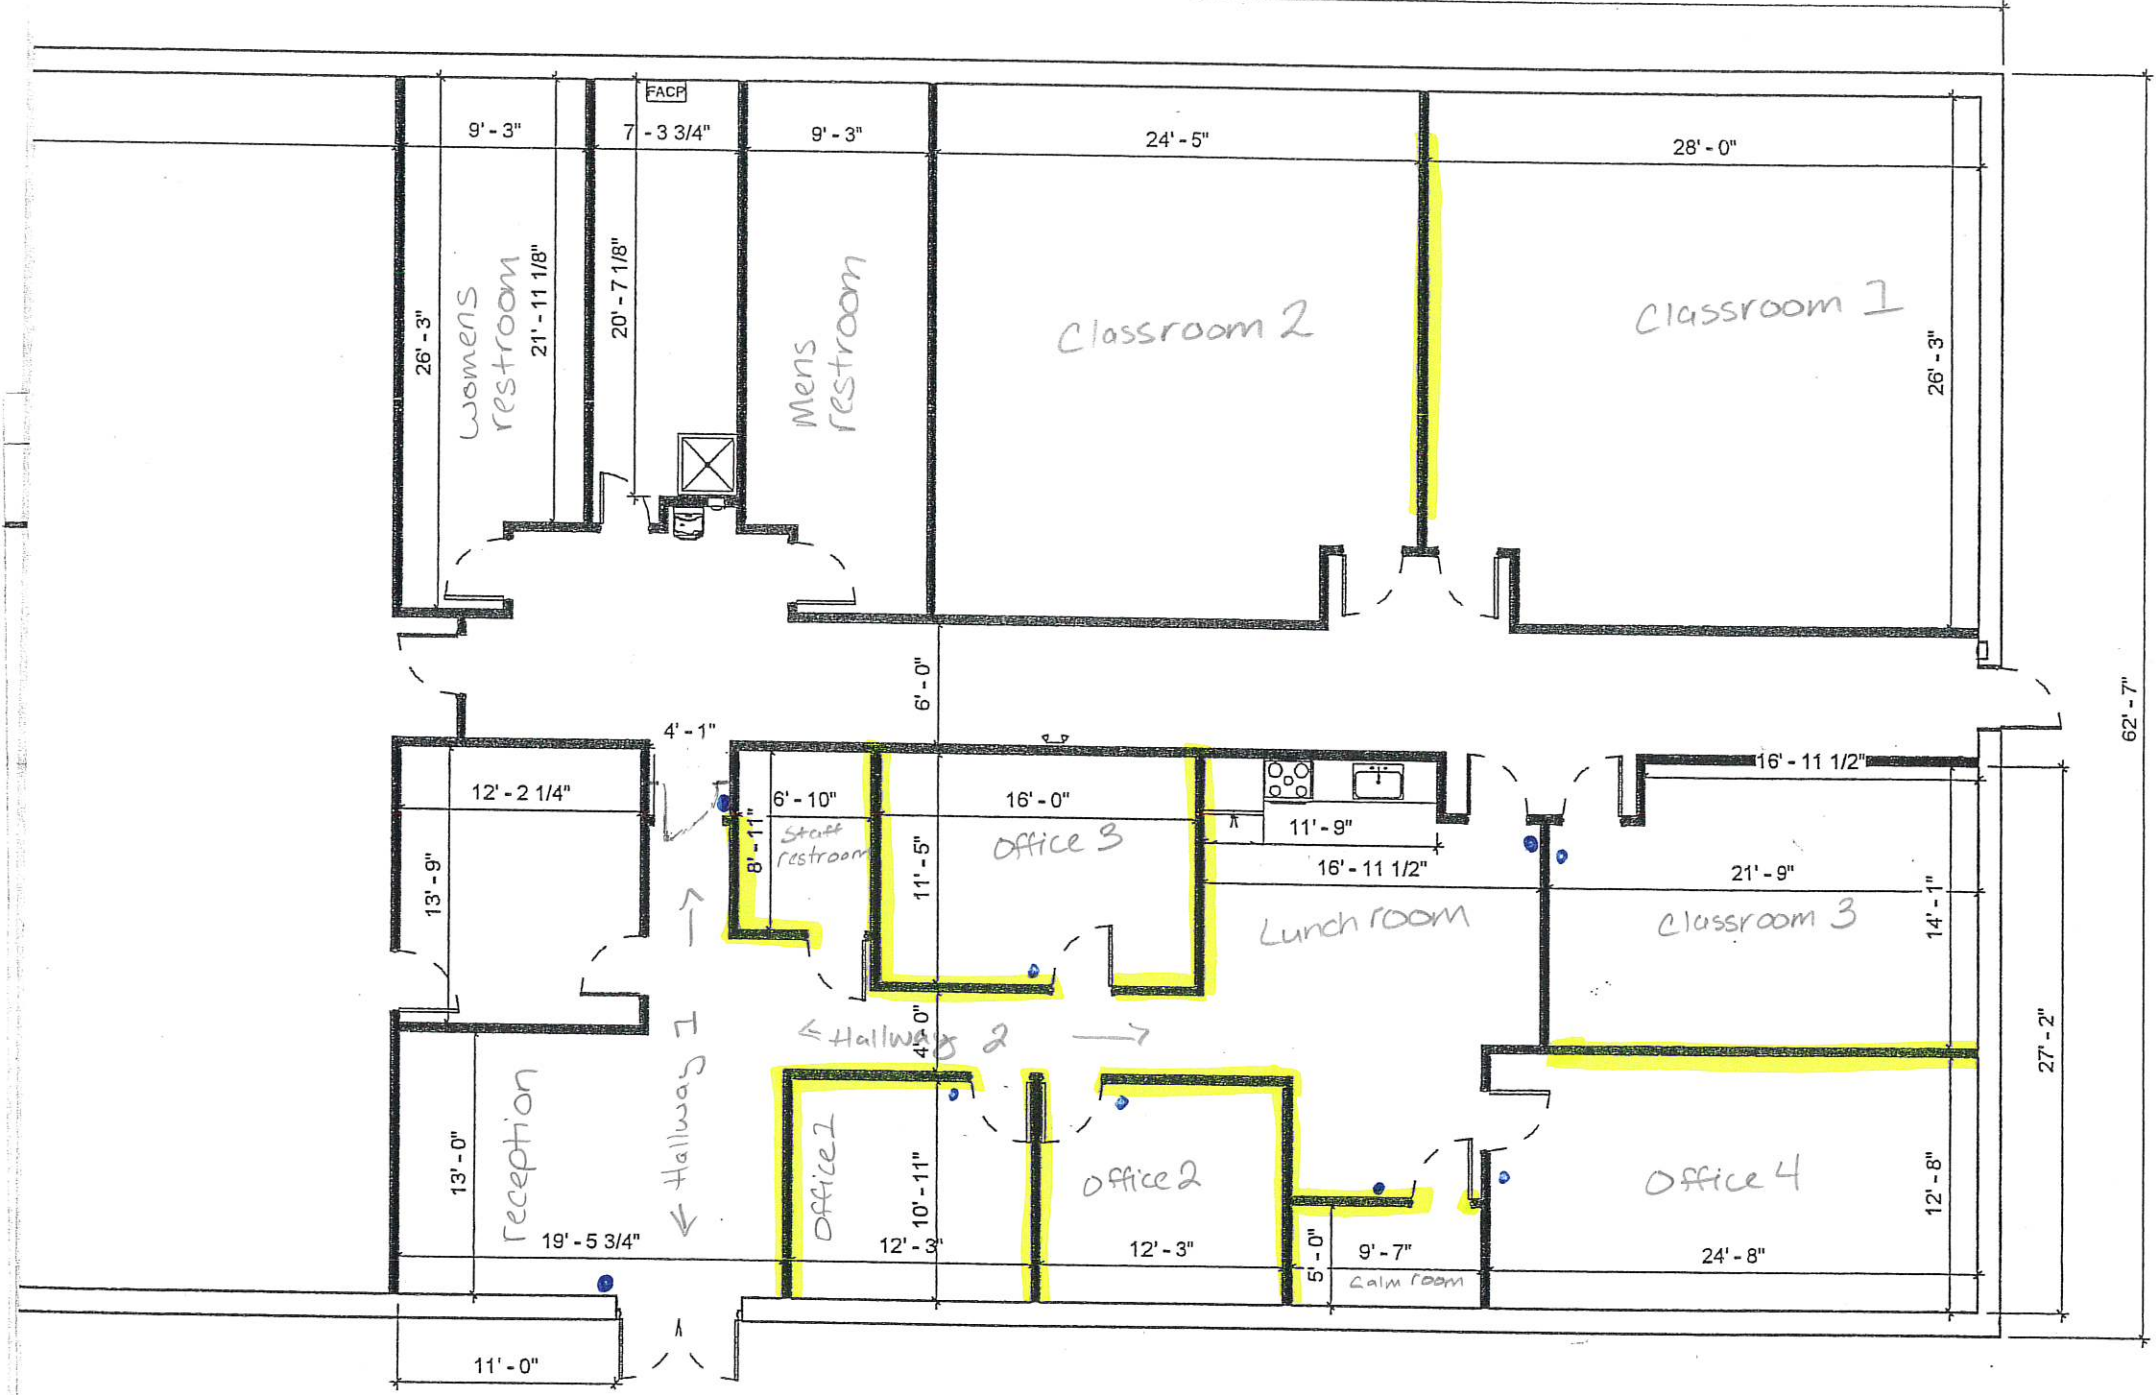

# Network/Power

