


NAME	YEAR	HANDICAPPED ACCESS	FLOORS	SQUARE FEET
ORIGINAL CONSTRUCTION - ACADEMIC BUILDING	1966	YES	4	98,999
ORIGINAL CONSTRUCTION - AUDITORIUM ADDITION	1966	NO	2	23,811
ORIGINAL CONSTRUCTION - AUDITORIUM SEATING	1966	NO	2	9,276
ORIGINAL CONSTRUCTION - GYMNASIUM ADDITION	1966	NO	2	25,805
ENCLOSED WALKWAY & VOC/ED ADDITION	2013	YES	1	8,708
VOC/ED ADDITION	2014	YES	1	243

ADDITION	AUDITORIUM FIXED SEATING	CORRIDORS	AGRICULTURE EDUCATION LAB	PRIMARY GYMNASIUM	MEDIA CENTER	VOCATIONAL SPACE	STUDENT DINING	KITCHEN	NATATORIUM	INDOOR TRACKS	ADULT EDUCATION	BOARD OFFICES	OUTSIDE AGENCIES	AUXILIARY GYMNASIUM
1966 ORIGINAL CONSTRUCTION - ACADEMIC BUILDING		18,381			7,833	4,929	5,493	3,805						
1966 ORIGINAL CONSTRUCTION - AUDITORIUM ADDITION		4,335												
1966 ORIGINAL CONSTRUCTION - AUDITORIUM SEATING	9,276													
1966 ORIGINAL CONSTRUCTION - GYMNASIUM ADDITION		882		12,091										
2013 ENCLOSED WALKWAY & VOC/ED ADDITION		3,603				3,964								
2014 VOC/ED ADDITION						209								

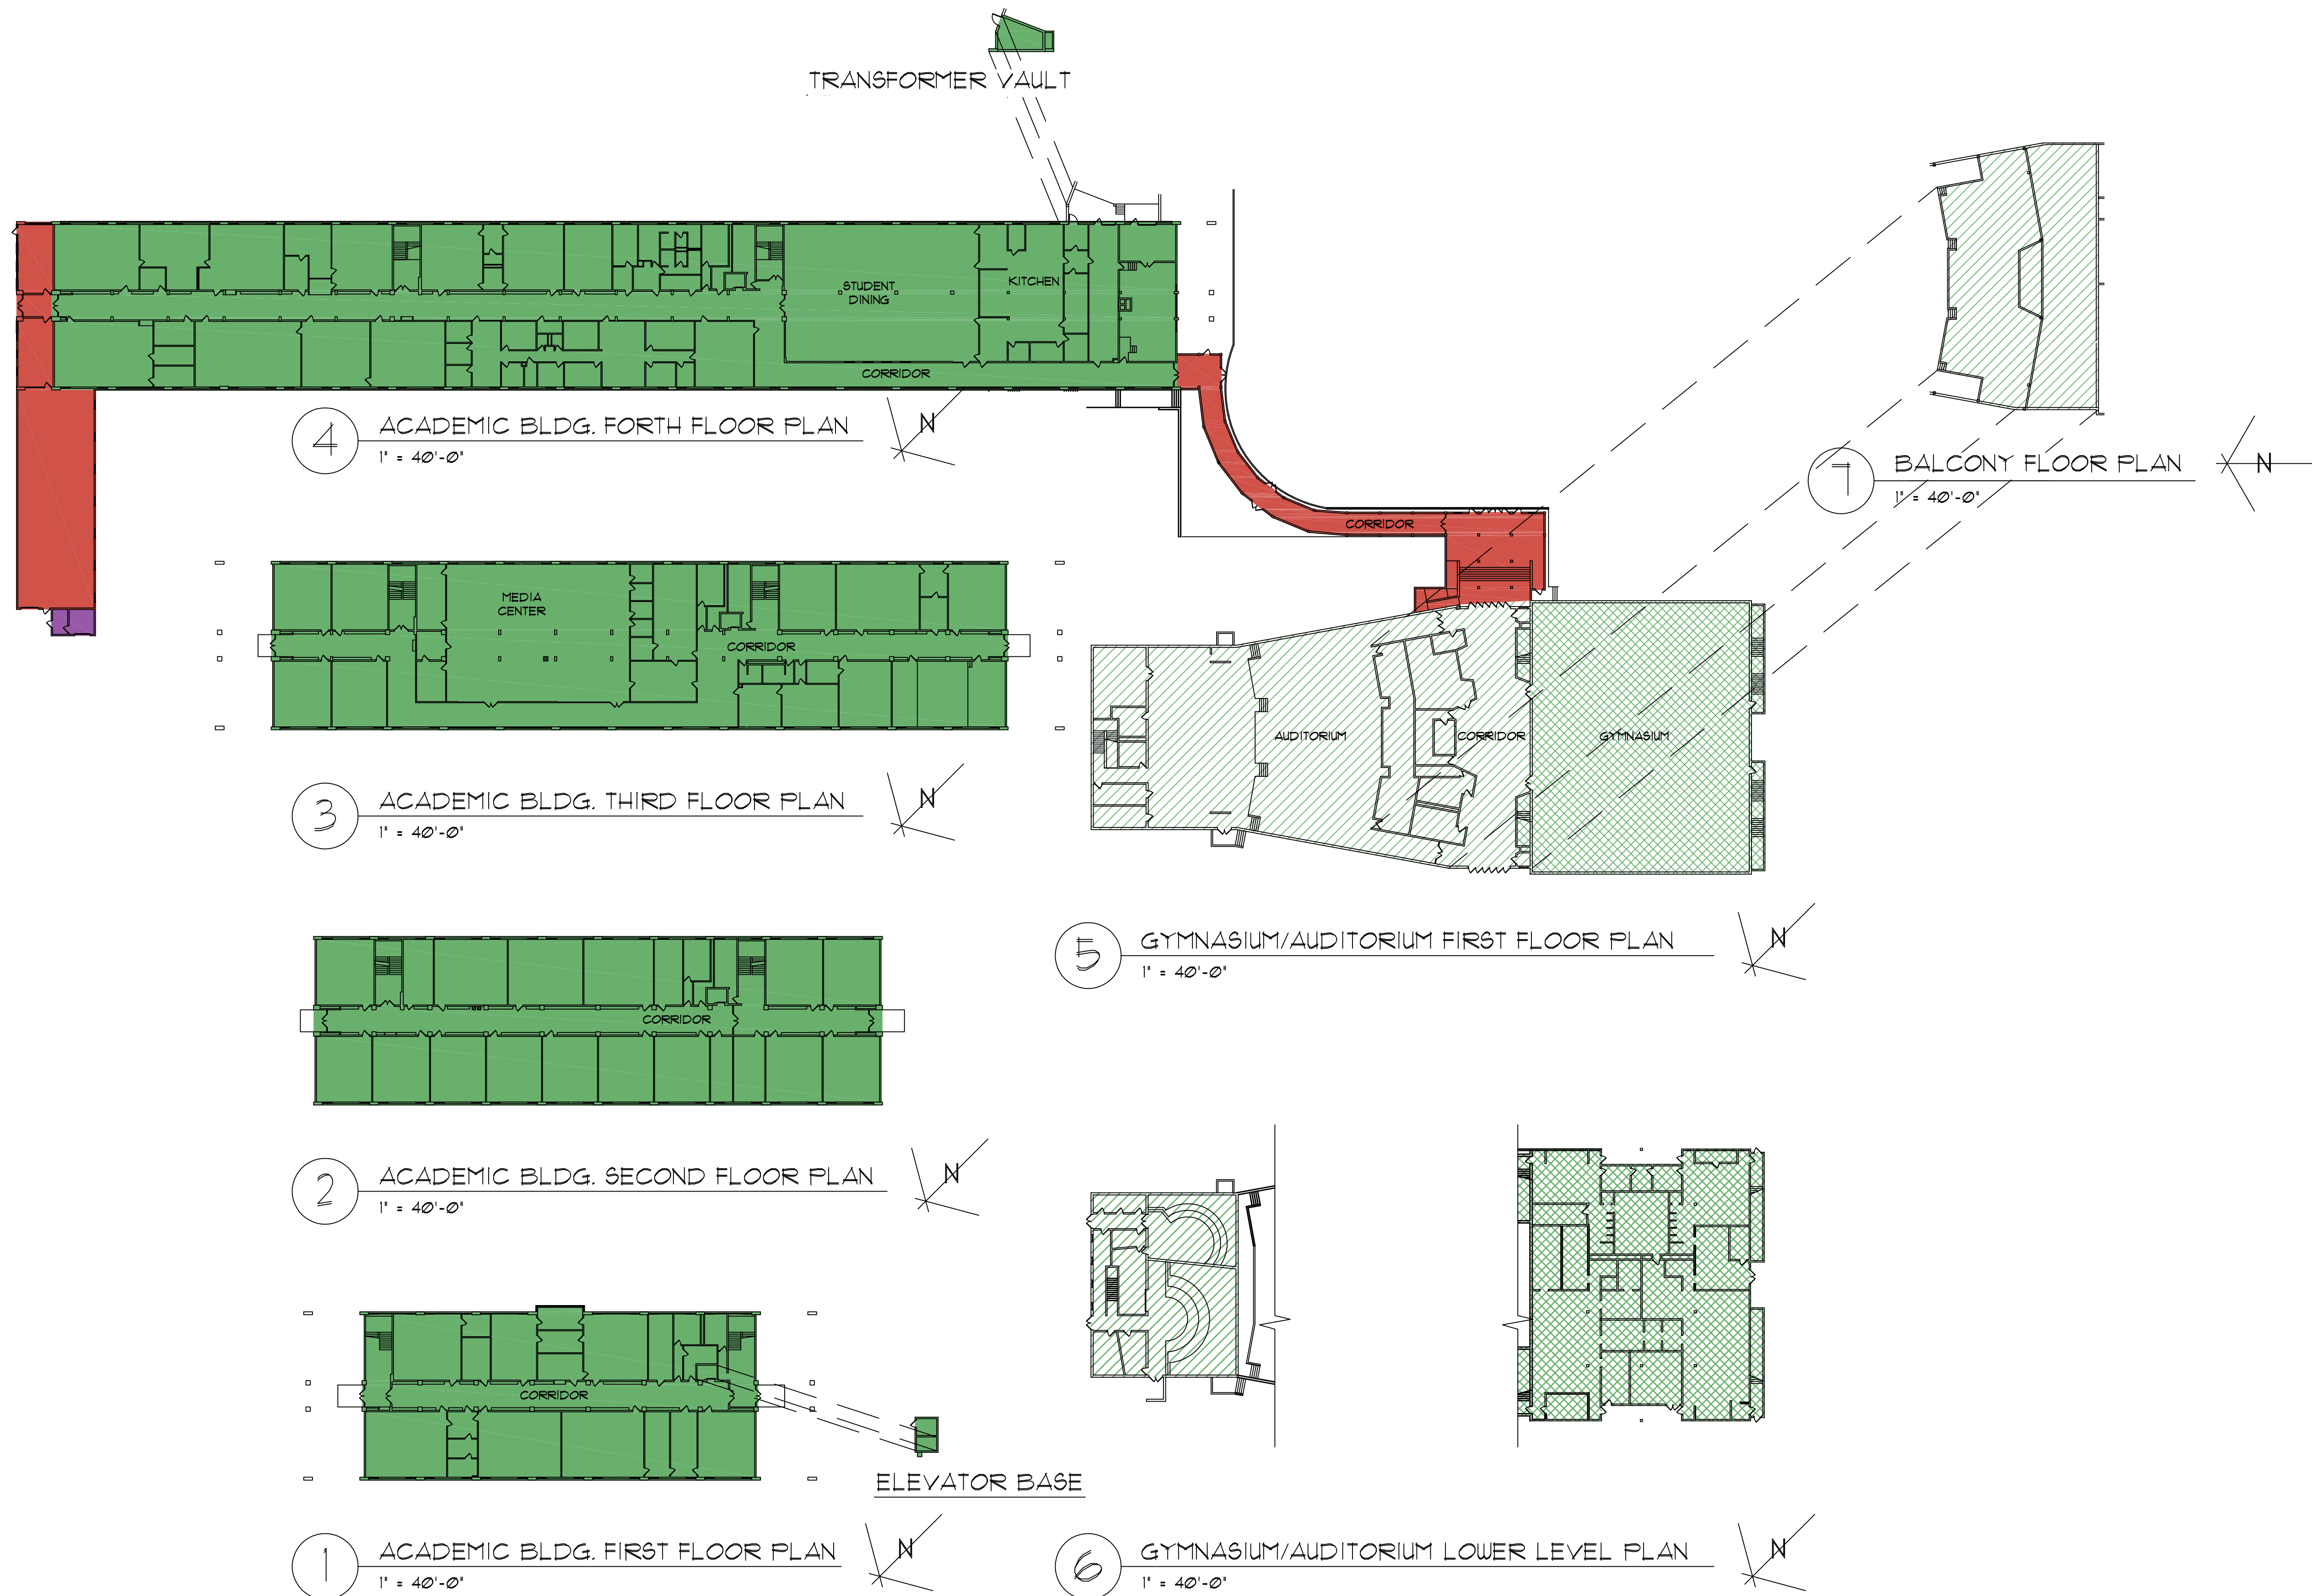

FLOOR PLANS BUILDING ADDITIONS

MARIETTA HIGH SCHOOL OFCC ASSESSMENT

MARIETTA, OH 45750

PREPARED FOR:
MARIETTA CITY SCHOOLS
111 ACADEMY DRIVE
MARIETTA, OH 45750

schorr architects inc.

230 Bradenton Ave.
Dublin, OH 43017
(614)798-2096

COMM. NO.: 1730

A1.0

SIGNED _____ DATE _____

NAME	YEAR	HANDICAPPED ACCESS	FLOORS	SQUARE FEET
ORIGINAL CONSTRUCTION - ACADEMIC BUILDING	1966	YES	4	98,959
ORIGINAL CONSTRUCTION - AUDITORIUM ADDITION	1966	NO	2	23,811
ORIGINAL CONSTRUCTION - AUDITORIUM SEATING	1966	NO	2	9,276
ORIGINAL CONSTRUCTION - GYMNASIUM ADDITION	1966	NO	2	25,805
ENCLOSED WALKWAY + VOC/ED ADDITION	2013	YES	1	8,108
VOC/ED ADDITION	2014	YES	1	243

ADDITION	AUDITORIUM FIXED SEATING	CORRIDORS	AGRICULTURE EDUCATION LAB	PRIMARY GYMNASIUM	MEDIA CENTER	VOCATIONAL SPACE	STUDENT DINING	KITCHEN	NATATORIUM	INDOOR TRACKS	ADULT EDUCATION	BOARD OFFICES	OUTSIDE AGENCIES	AUXILIARY GYMNASIUM
1966 ORIGINAL CONSTRUCTION - ACADEMIC BUILDING		18,381			7,833	4,929	5,493	3,805						
1966 ORIGINAL CONSTRUCTION - AUDITORIUM ADDITION		4,335												
1966 ORIGINAL CONSTRUCTION - AUDITORIUM SEATING	9,276													
1966 ORIGINAL CONSTRUCTION - GYMNASIUM ADDITION		882		12,091										
2013 ENCLOSED WALKWAY + VOC/ED ADDITION		3,603				3,964								
2014 VOC/ED ADDITION						209								



BUILDING COMPONENT LEGEND	
	CORRIDORS
	GYMNASIUM
	MEDIA CENTER
	STUDENT DINING
	KITCHEN
	CAREER TECH
	AG ED LAB
	NON-DESIGN MANUAL
	UNUSABLE
	OVERSIZED AREAS

FLOOR PLANS
BUILDING COMPONENTS

MARIETTA HIGH SCHOOL
OFCC ASSESSMENT

MARIETTA, OH 45750

PREPARED FOR:
MARIETTA CITY SCHOOLS
111 ACADEMY DRIVE
MARIETTA, OH 45750

230 Bradenton Ave.
Dublin, OH 43017
(614)798-2096





COMM. NO.: 1730

A2.0

SIGNED _____ DATE _____

NAME	YEAR	HANDICAPPED ACCESS	FLOORS	SQUARE FEET
ORIGINAL CONSTRUCTION - ACADEMIC BUILDING	1926	YES	4	82,151
GYMNASIUM ADDITION	1929	NO	4	38,684
DISTRICT IT OFFICES (UPPER LEVEL), LOCKER RM/ ATHLETIC DEPT. STOR. (LOWER LEVEL)	1951	NO	2	5,948
ENCLOSED WALKWAY & ELEVATOR	1991	YES	3	1,282

ADDITION	AUDITORIUM FIXED SEATING	CORRIDORS	AGRICULTURE EDUCATION LAB	PRIMARY GYMNASIUM	MEDIA CENTER	VOCATIONAL SPACE	STUDENT DINING	KITCHEN	NATATORIUM	INDOOR TRACKS	ADULT EDUCATION	BOARD OFFICES	OUTSIDE AGENCIES	AUXILIARY GYMNASIUM	CAREER TECH
1926 ORIGINAL CONSTRUCTION - ACADEMIC BUILDING		15,859			3,169										2,221
1929 GYMNASIUM ADDITION		4,036		10,501			5,091	1,525						2,163	
1951 DISTRICT IT OFFICES (UPPER LEVEL), LOCKER RM/ ATHLETIC DEPT. STOR. (LOWER LEVEL)		471													
1991 ENCLOSED WALKWAY & ELEVATOR		631													

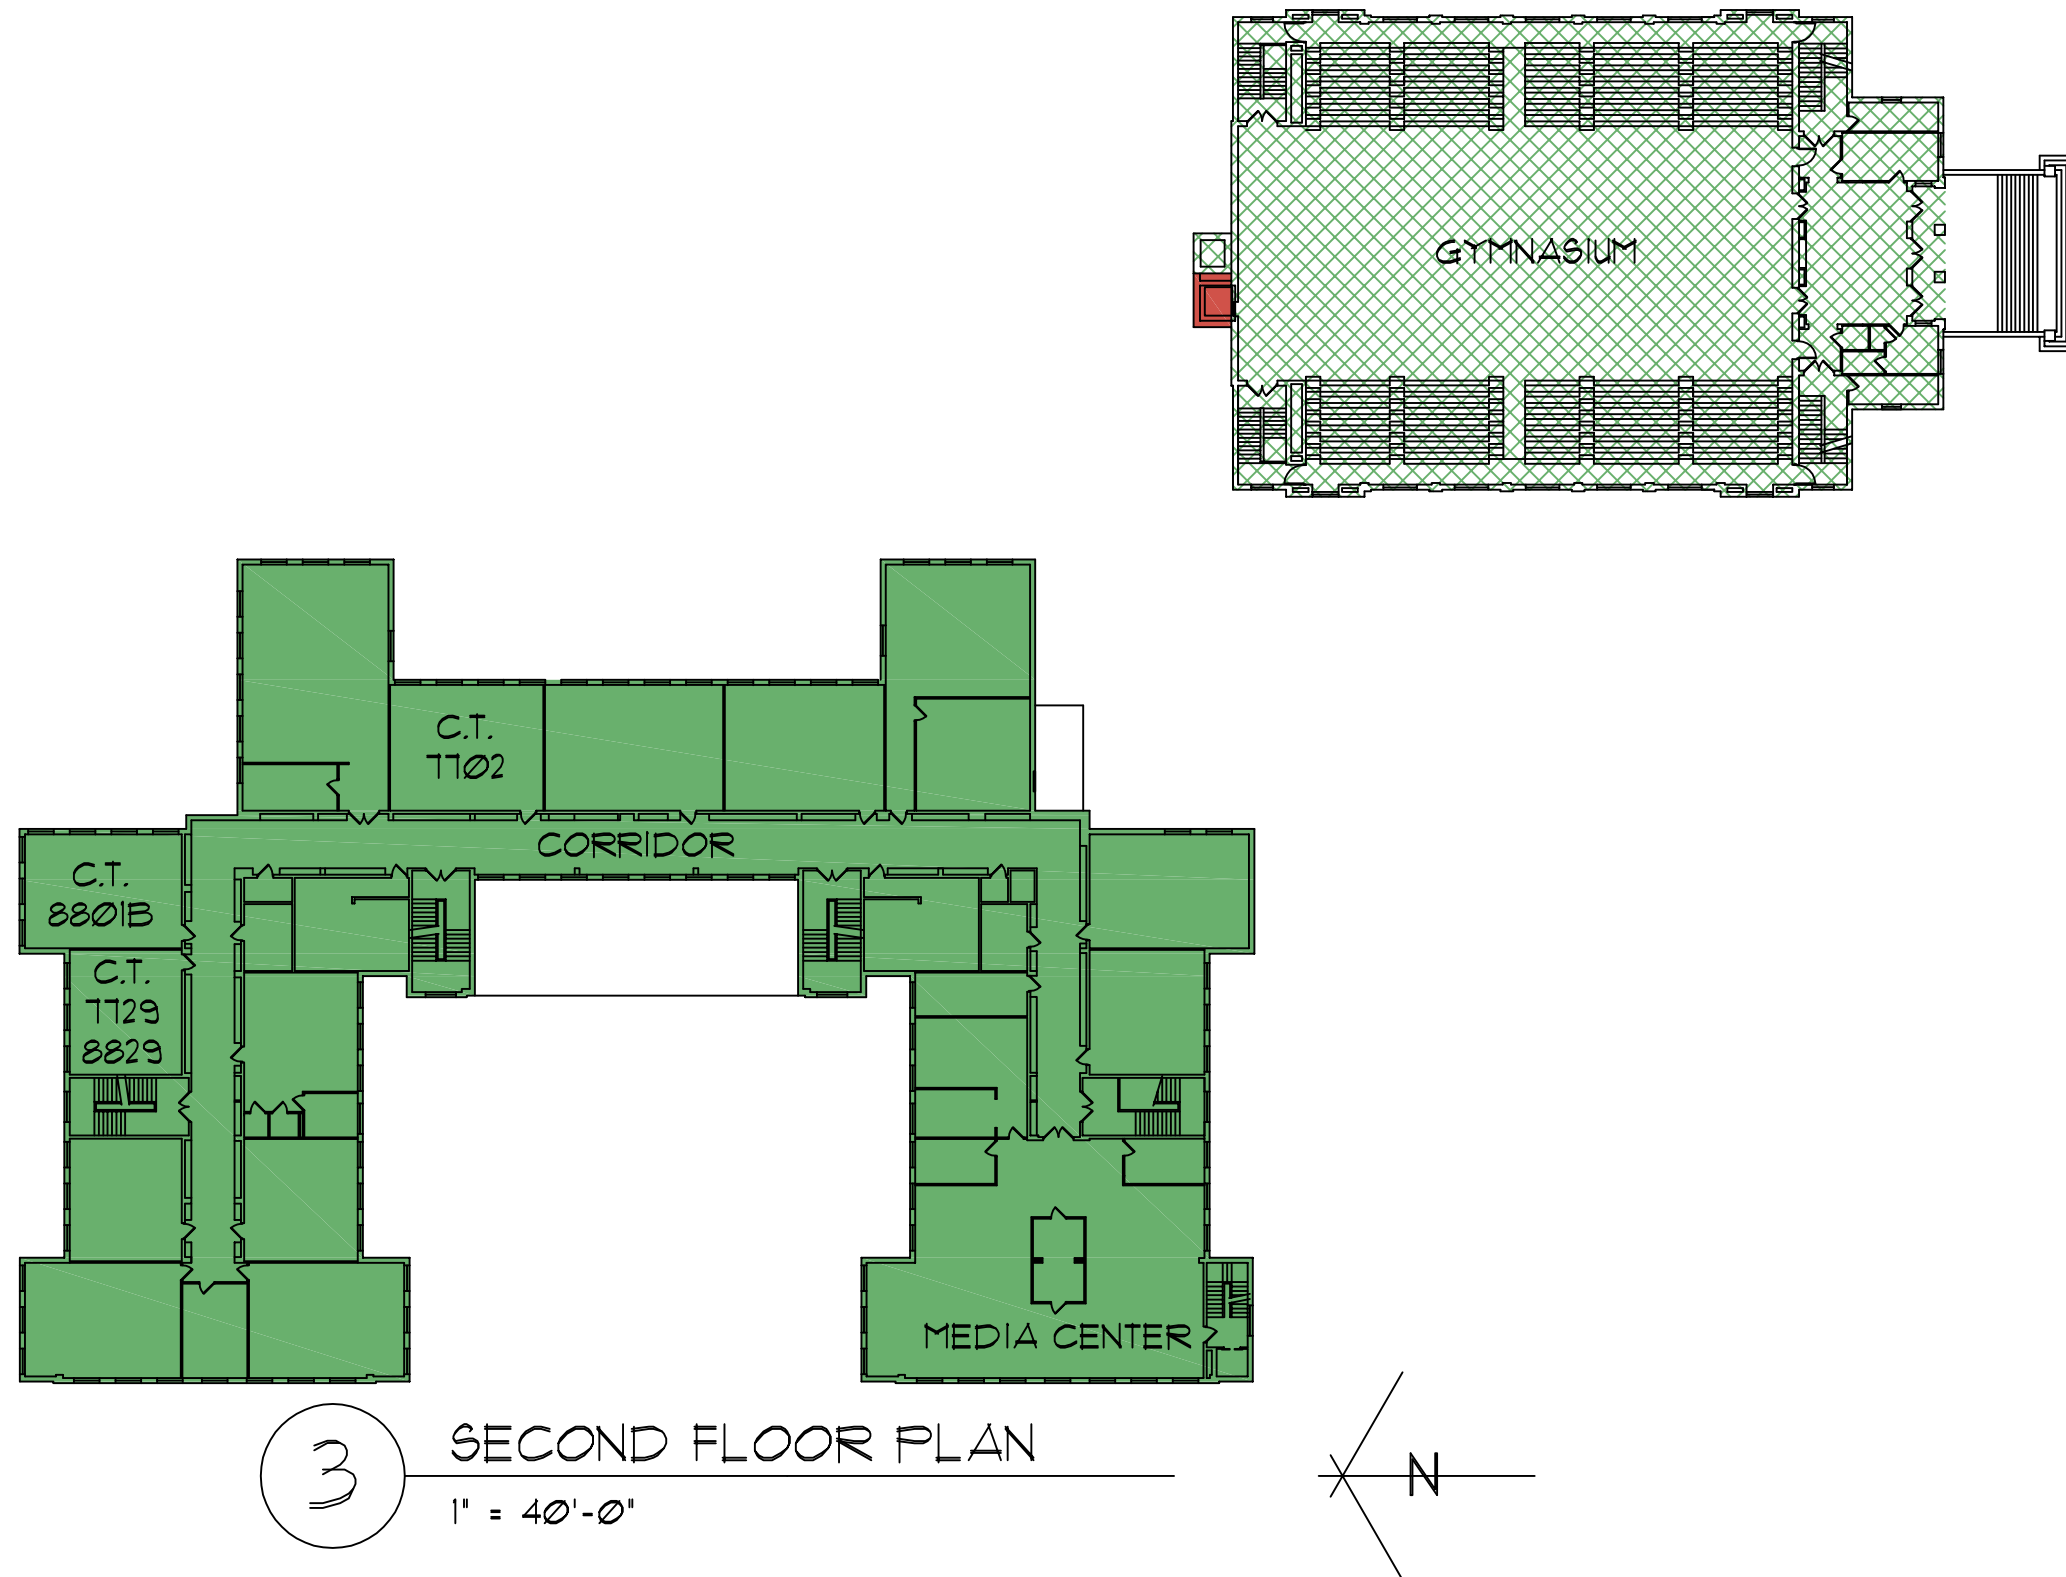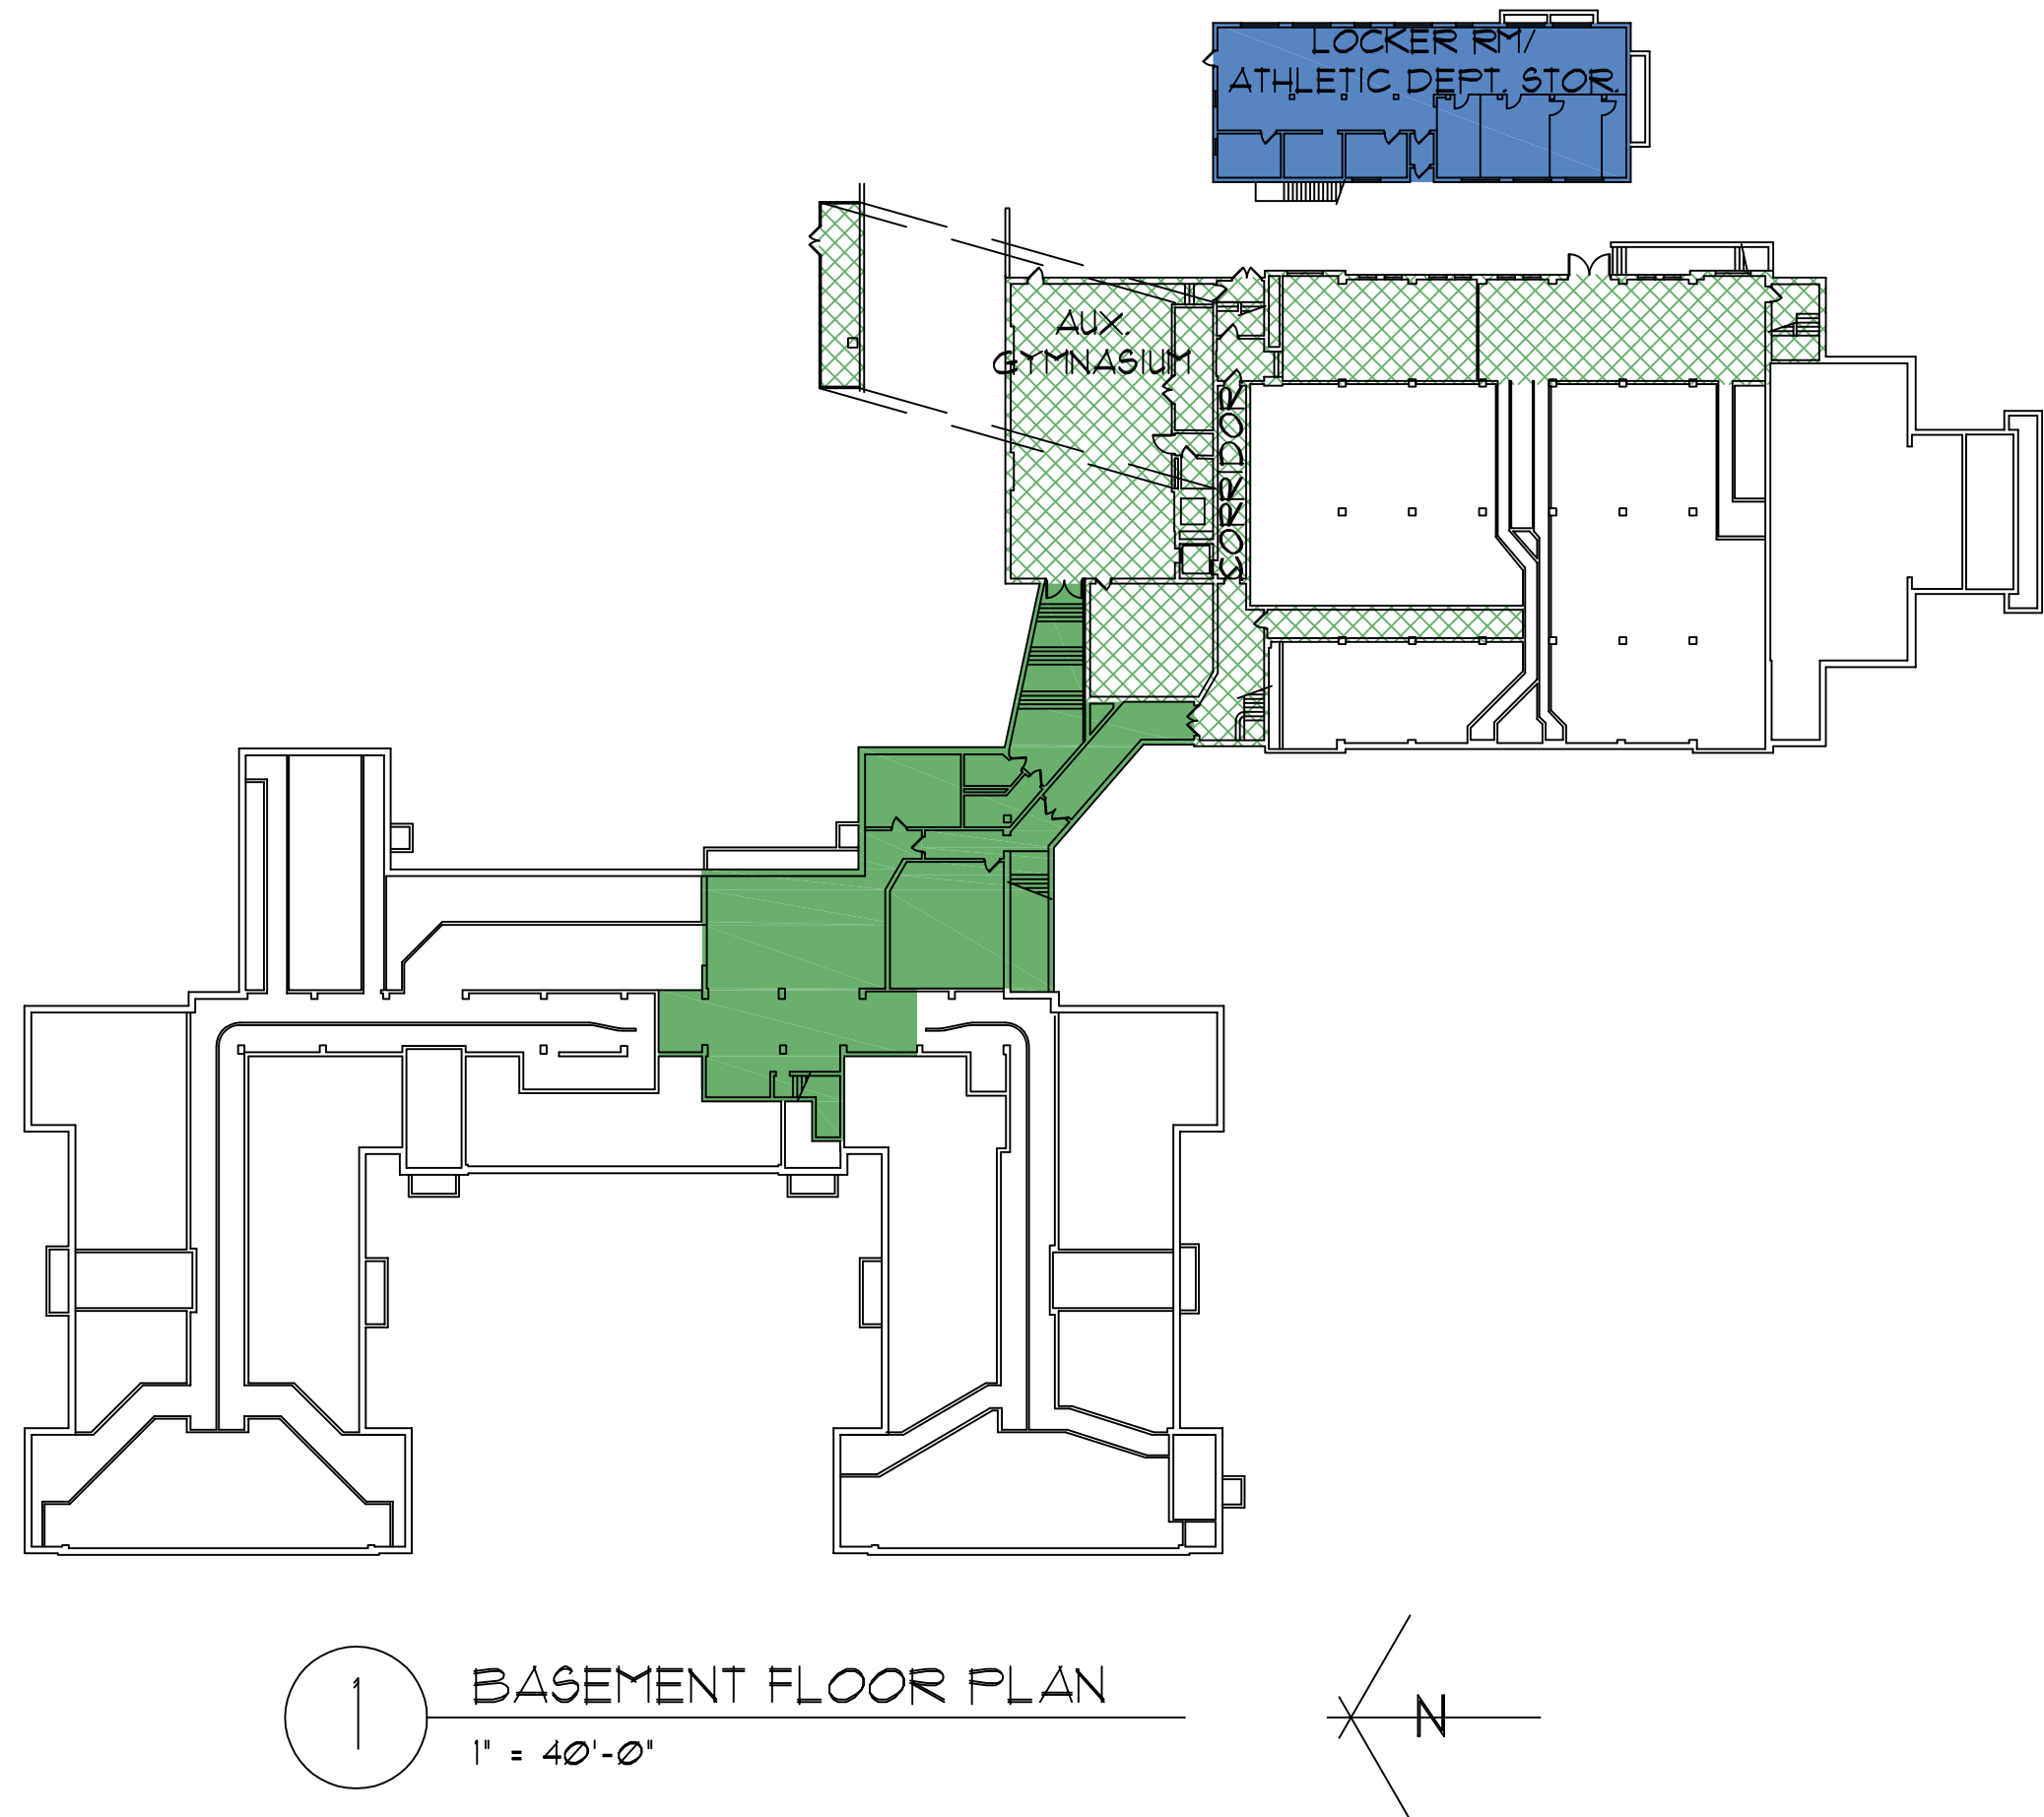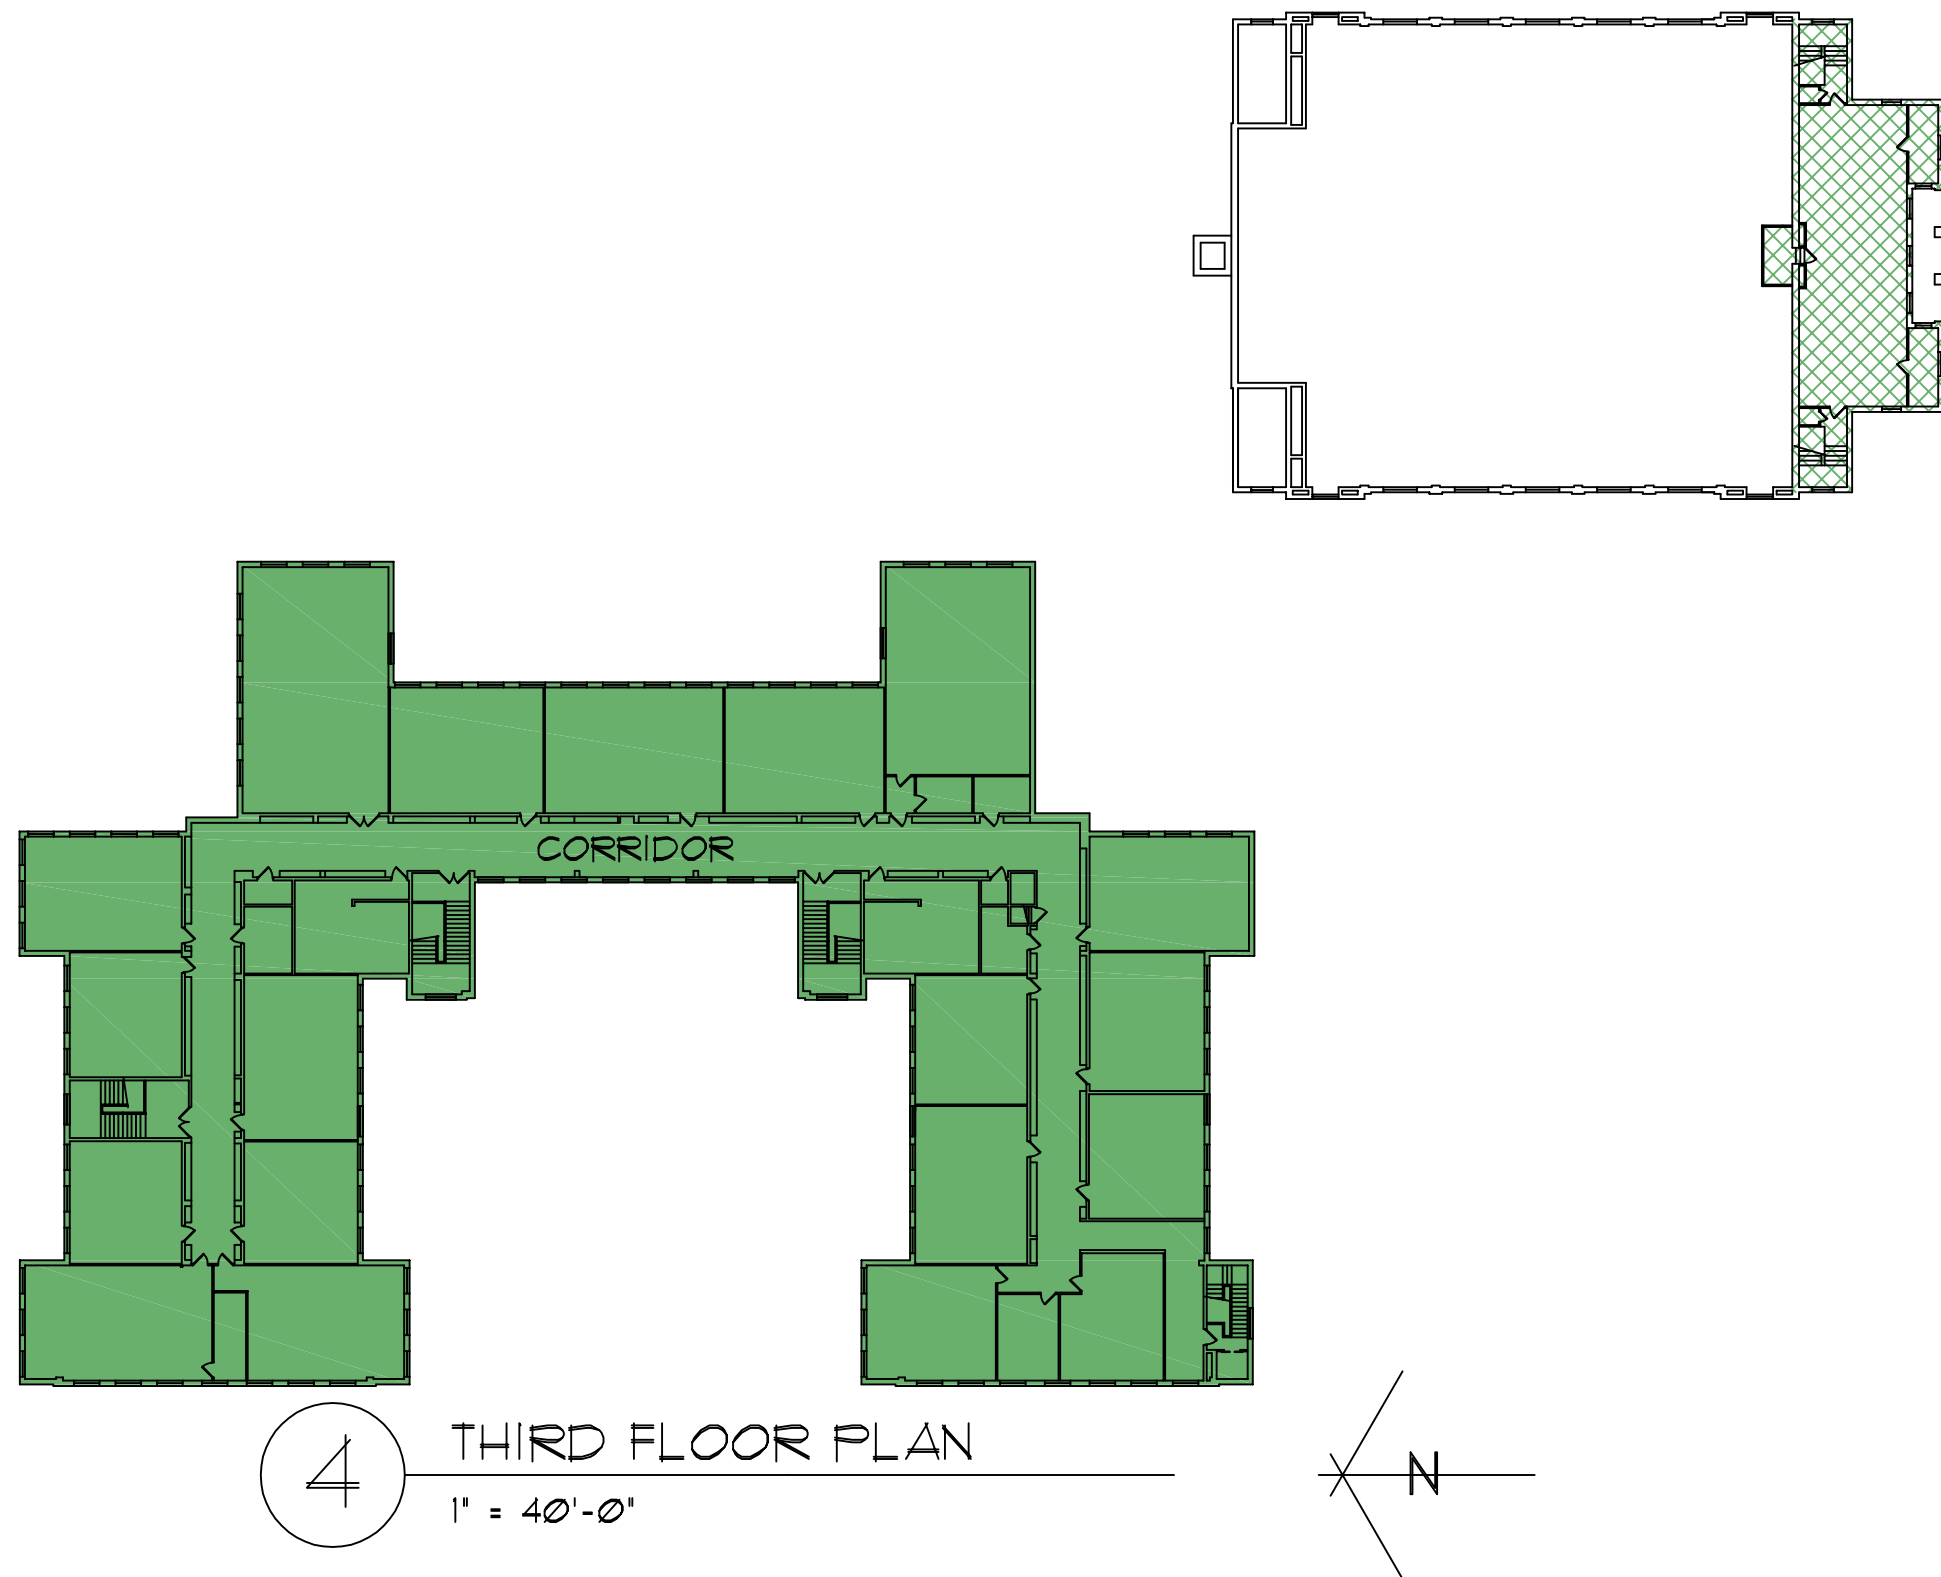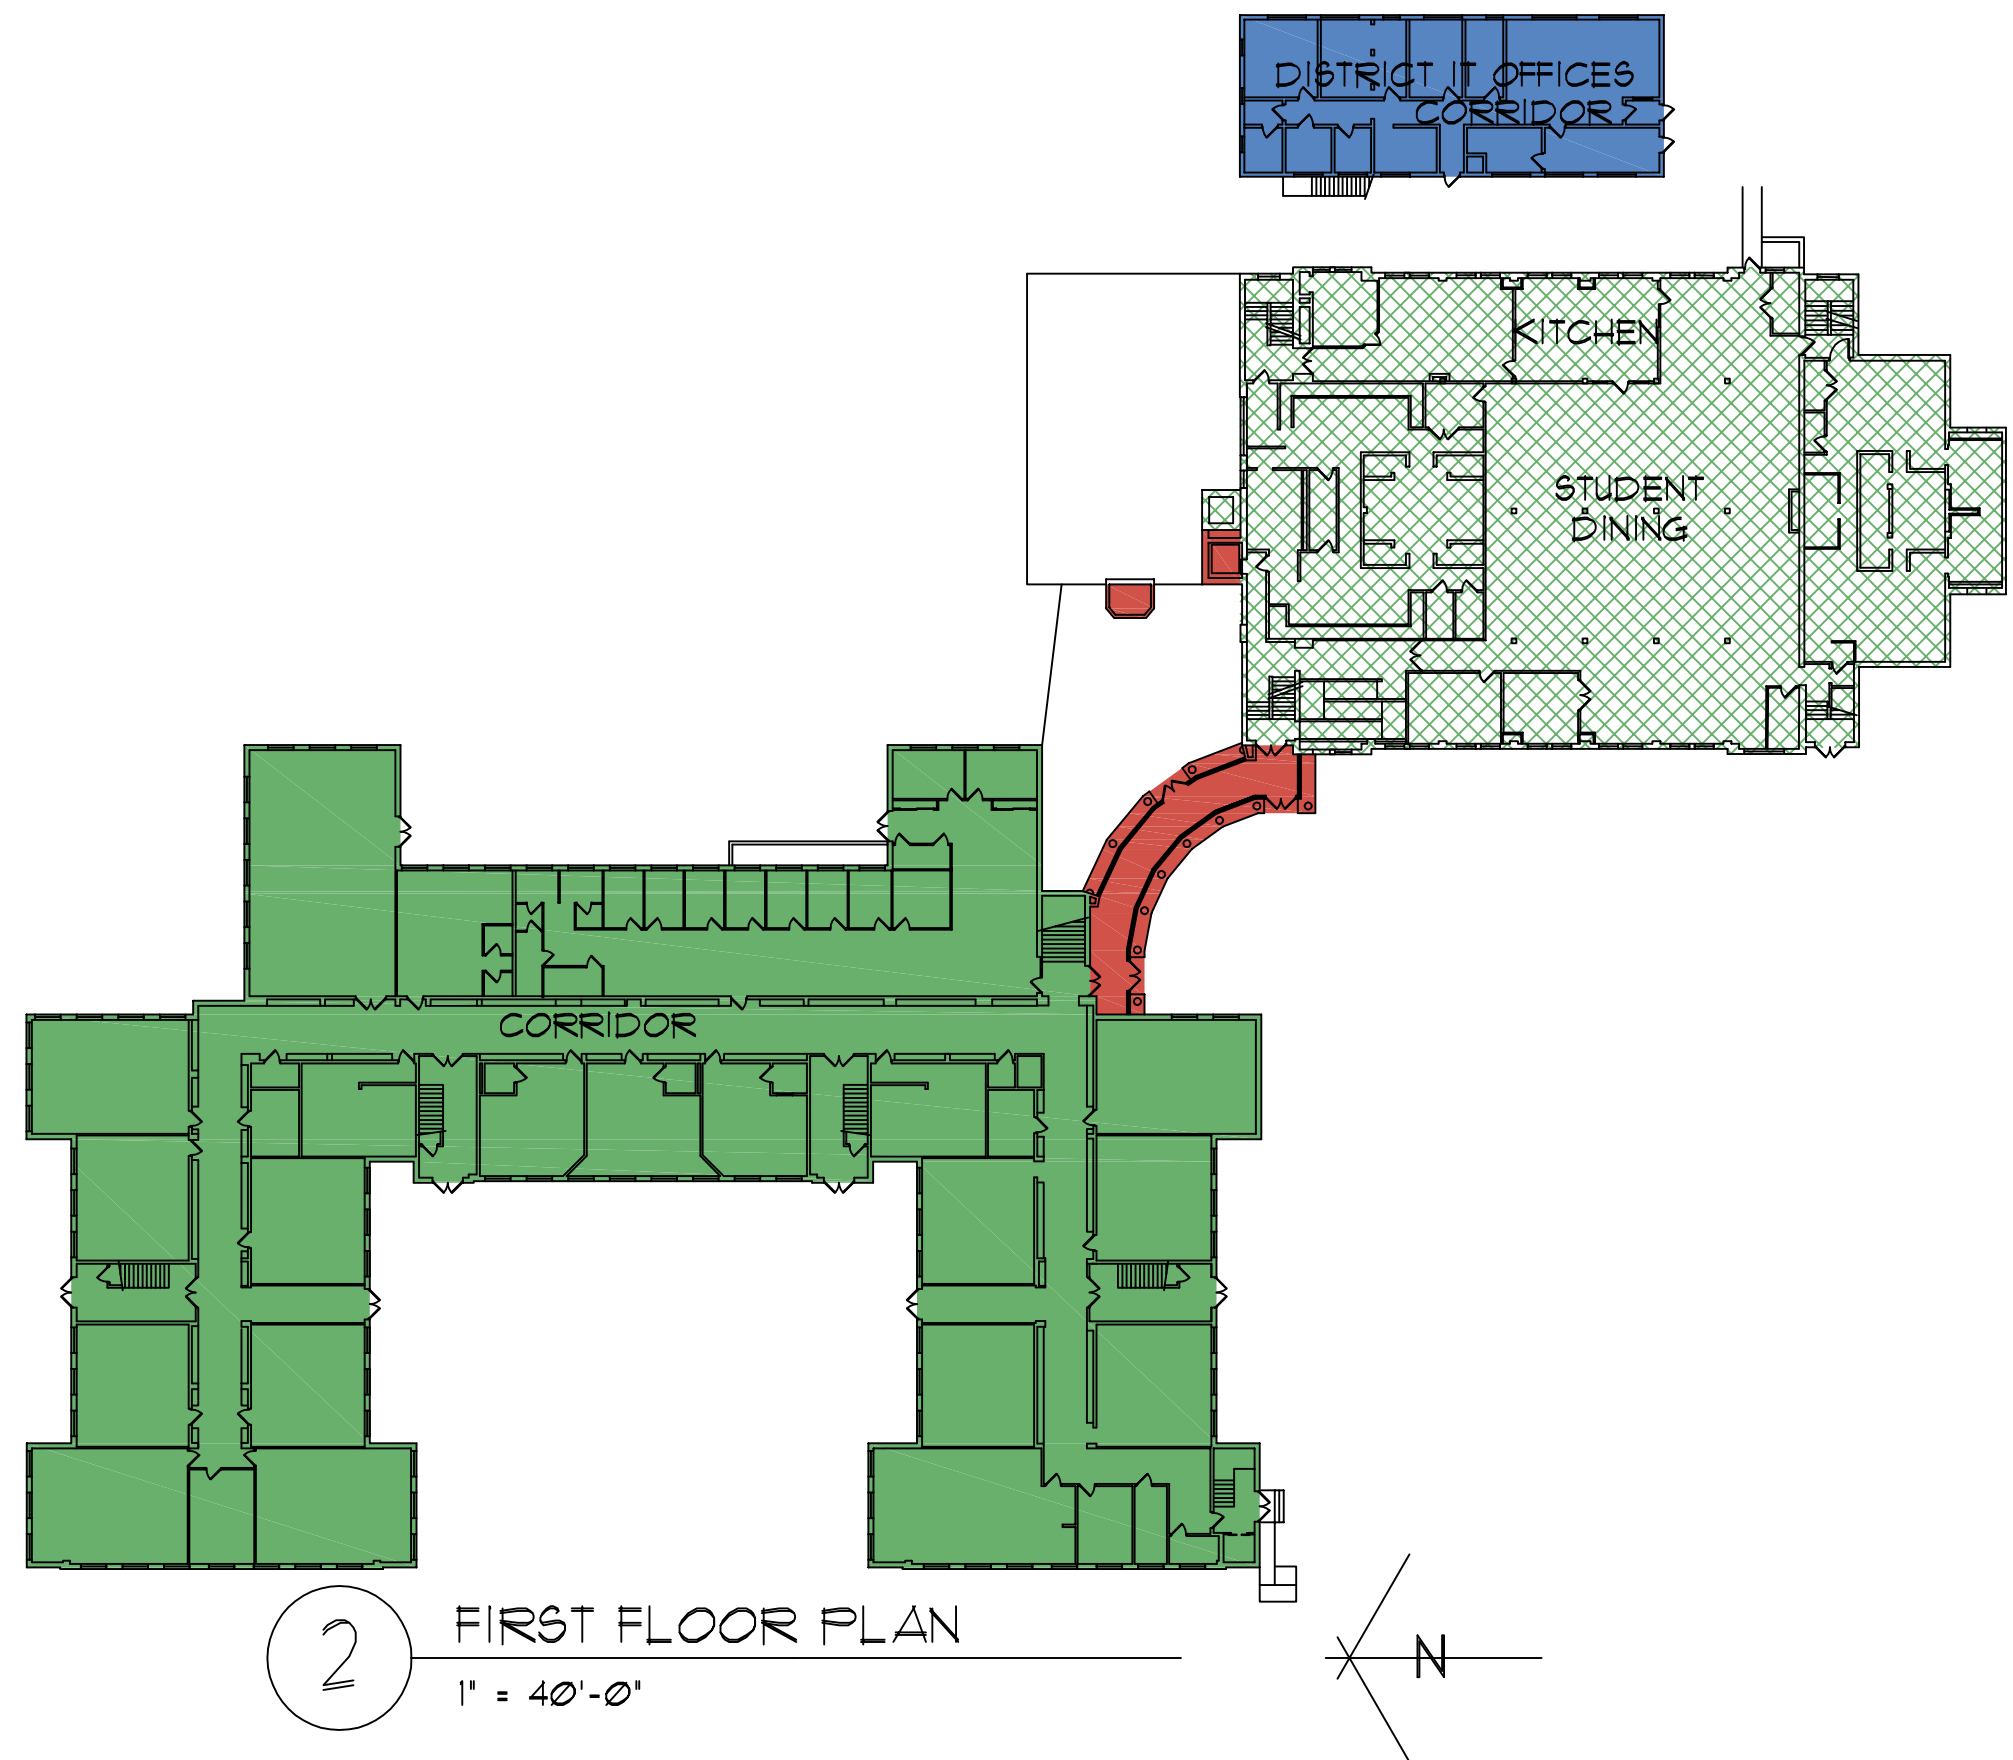

- BUILDING ADDITIONS
- 1926 ORIGINAL CONSTRUCTION - ACADEMIC BUILDING
 - 1929 GYMNASIUM ADDITION
 - 1951 DISTRICT IT OFFICES (UPPER LEVEL), LOCKER RM/ ATHLETIC DEPT. STOR. (LOWER LEVEL)
 - 1991 ENCLOSED WALKWAY & ELEVATOR

FLOOR PLANS
BUILDING ADDITIONS

MARIETTA MIDDLE SCHOOL
OFCC ASSESSMENT

MARIETTA, OH 45750

PREPARED FOR:
MARIETTA CITY SCHOOLS
111 ACADEMY DRIVE
MARIETTA, OH 45750

schorr architects inc. 230 Bradenton Ave.
Dublin, OH 43017
(614) 798-2096



COMM. NO.: 1730

A1.0



SIGNED _____ DATE _____

NAME	YEAR	HANDICAPPED ACCESS	FLOORS	SQUARE FEET
ORIGINAL CONSTRUCTION - ACADEMIC BUILDING	1926	YES	4	82,151
GYMNASIUM ADDITION	1929	NO	4	38,684
DISTRICT IT OFFICES (UPPER LEVEL), LOCKER RM/ ATHLETIC DEPT. STOR. (LOWER LEVEL)	1951	NO	2	5,948
ENCLOSED WALKWAY + ELEVATOR	1991	YES	3	1,282

ADDITION	AUDITORIUM FIXED SEATING	CORRIDORS	AGRICULTURE EDUCATION LAB	PRIMARY GYMNASIUM	MEDIA CENTER	VOCATIONAL SPACE	STUDENT DINING	KITCHEN	NATATORIUM	INDOOR TRACKS	ADULT EDUCATION	BOARD OFFICES	OUTSIDE AGENCIES	AUXILIARY GYMNASIUM	CAREER TECH
1926 ORIGINAL CONSTRUCTION - ACADEMIC BUILDING		15,859			3,169										2,221
1929 GYMNASIUM ADDITION		4,036		10,501			5,091	1,525						2,163	
1951 DISTRICT IT OFFICES (UPPER LEVEL), LOCKER RM/ ATHLETIC DEPT. STOR. (LOWER LEVEL)		471													
1991 ENCLOSED WALKWAY + ELEVATOR		631													

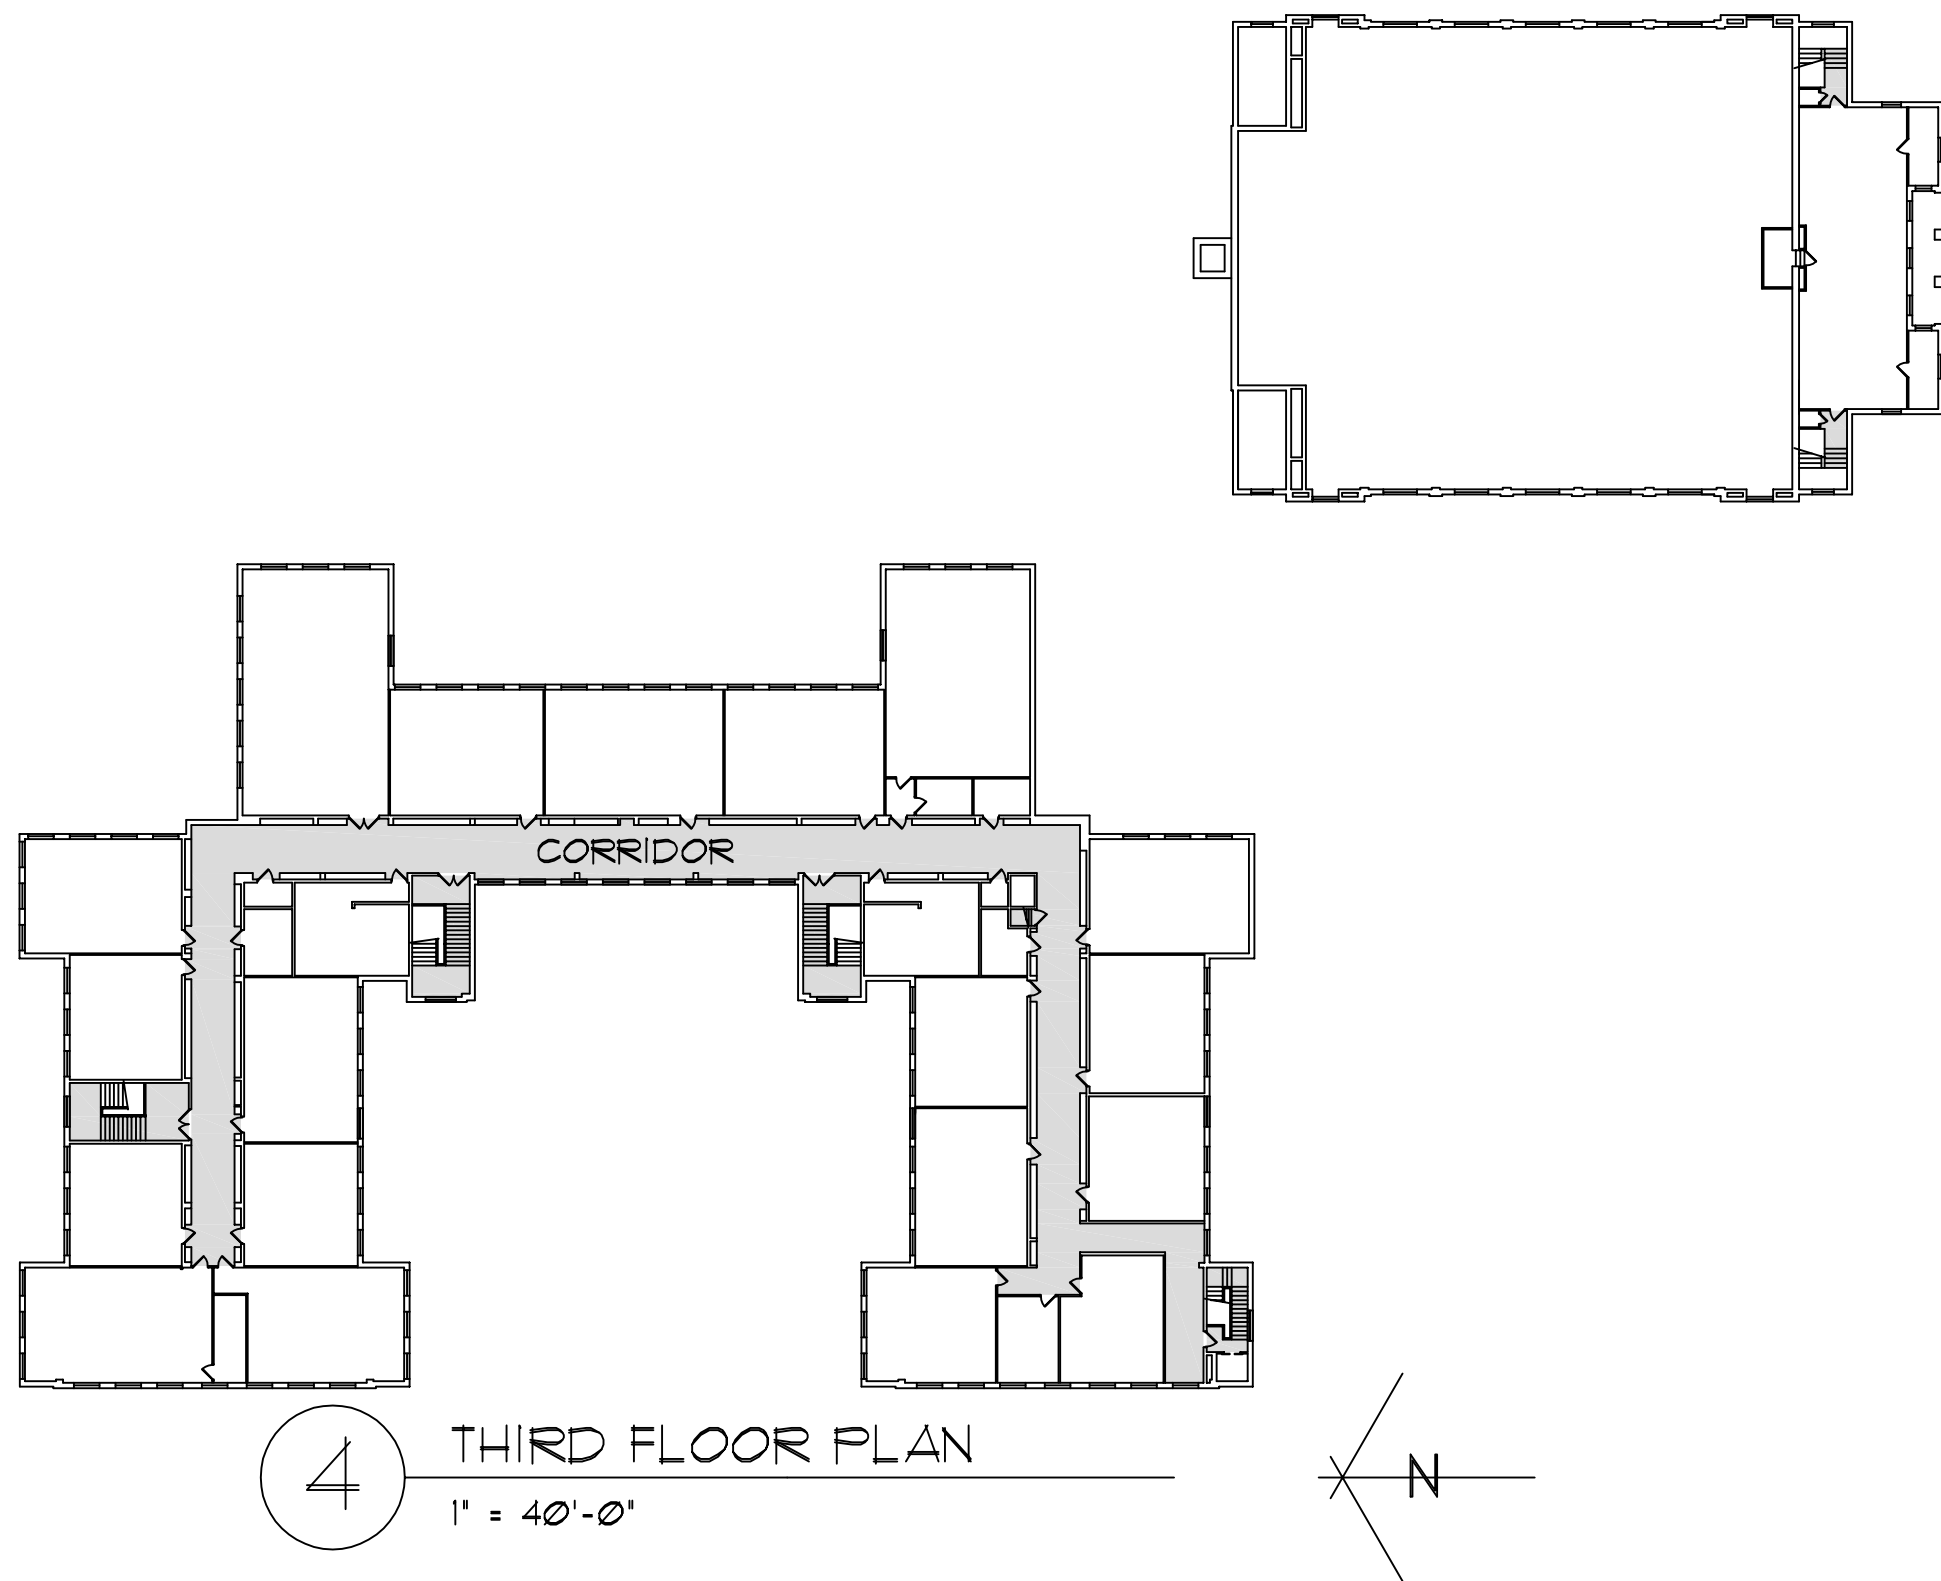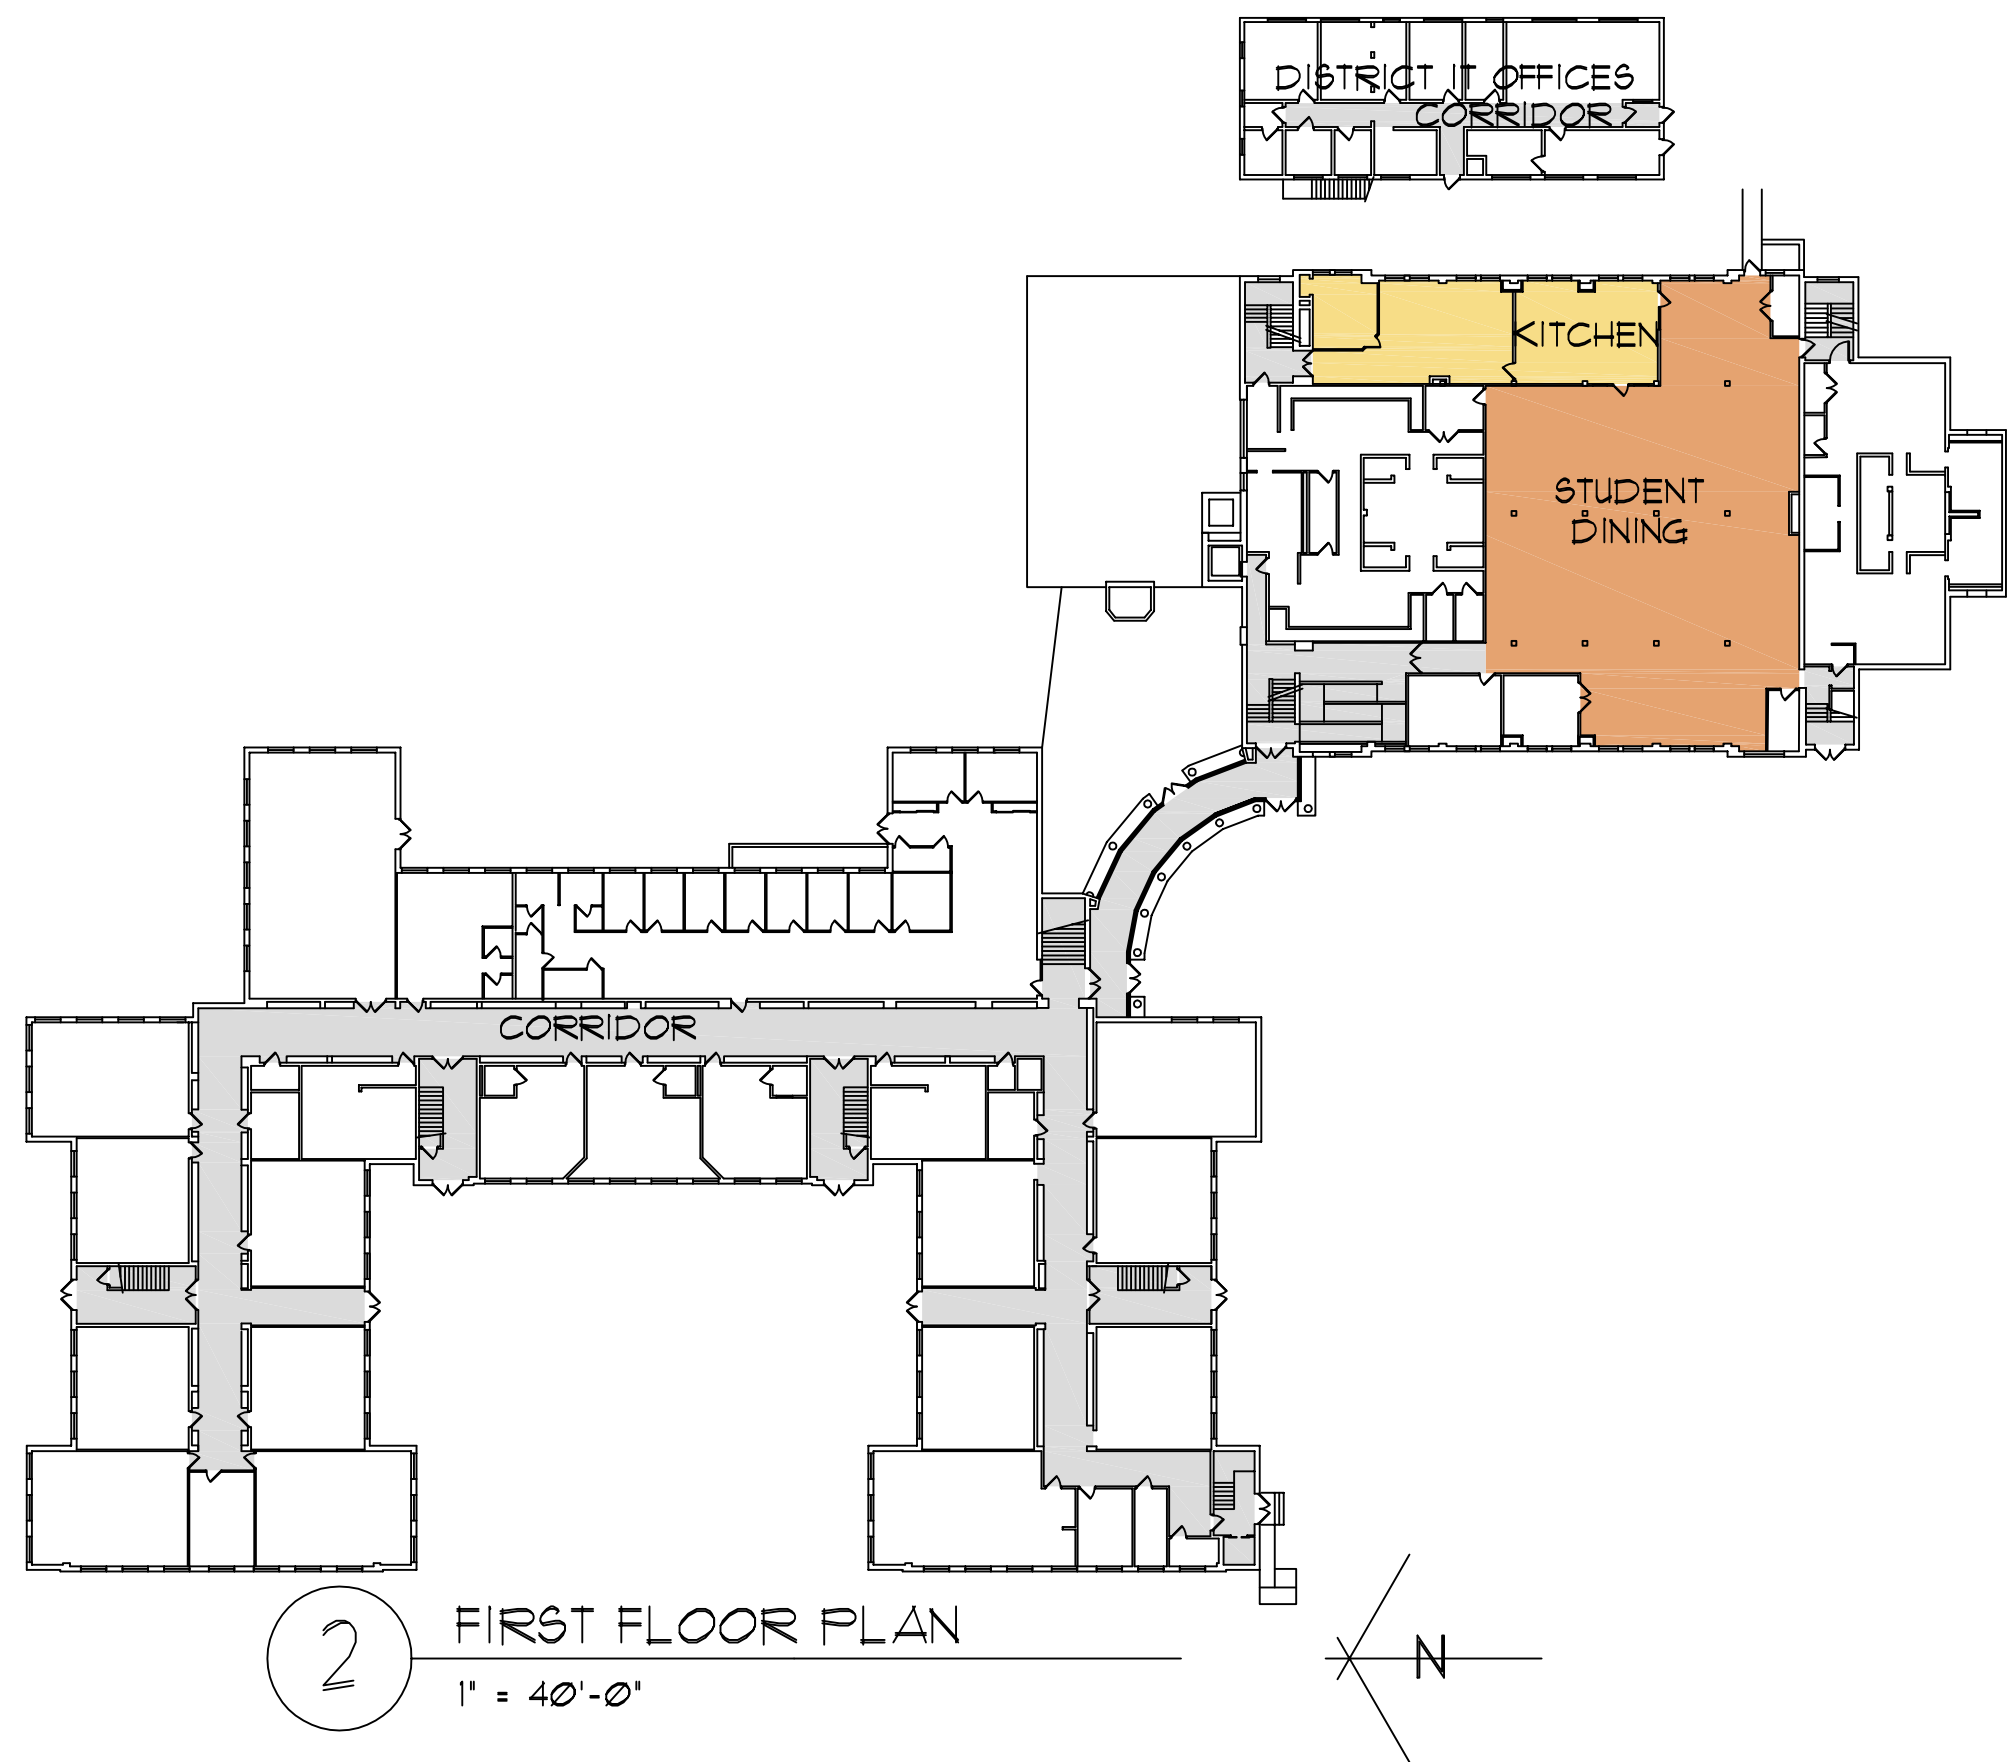

BUILDING COMPONENT LEGEND	
	CORRIDORS
	GYMNASIUM
	MEDIA CENTER
	STUDENT DINING
	KITCHEN
	CAREER TECH
	AG ED LAB
	NON-DESIGN MANUAL
	UNUSABLE
	OVERSIZED AREAS

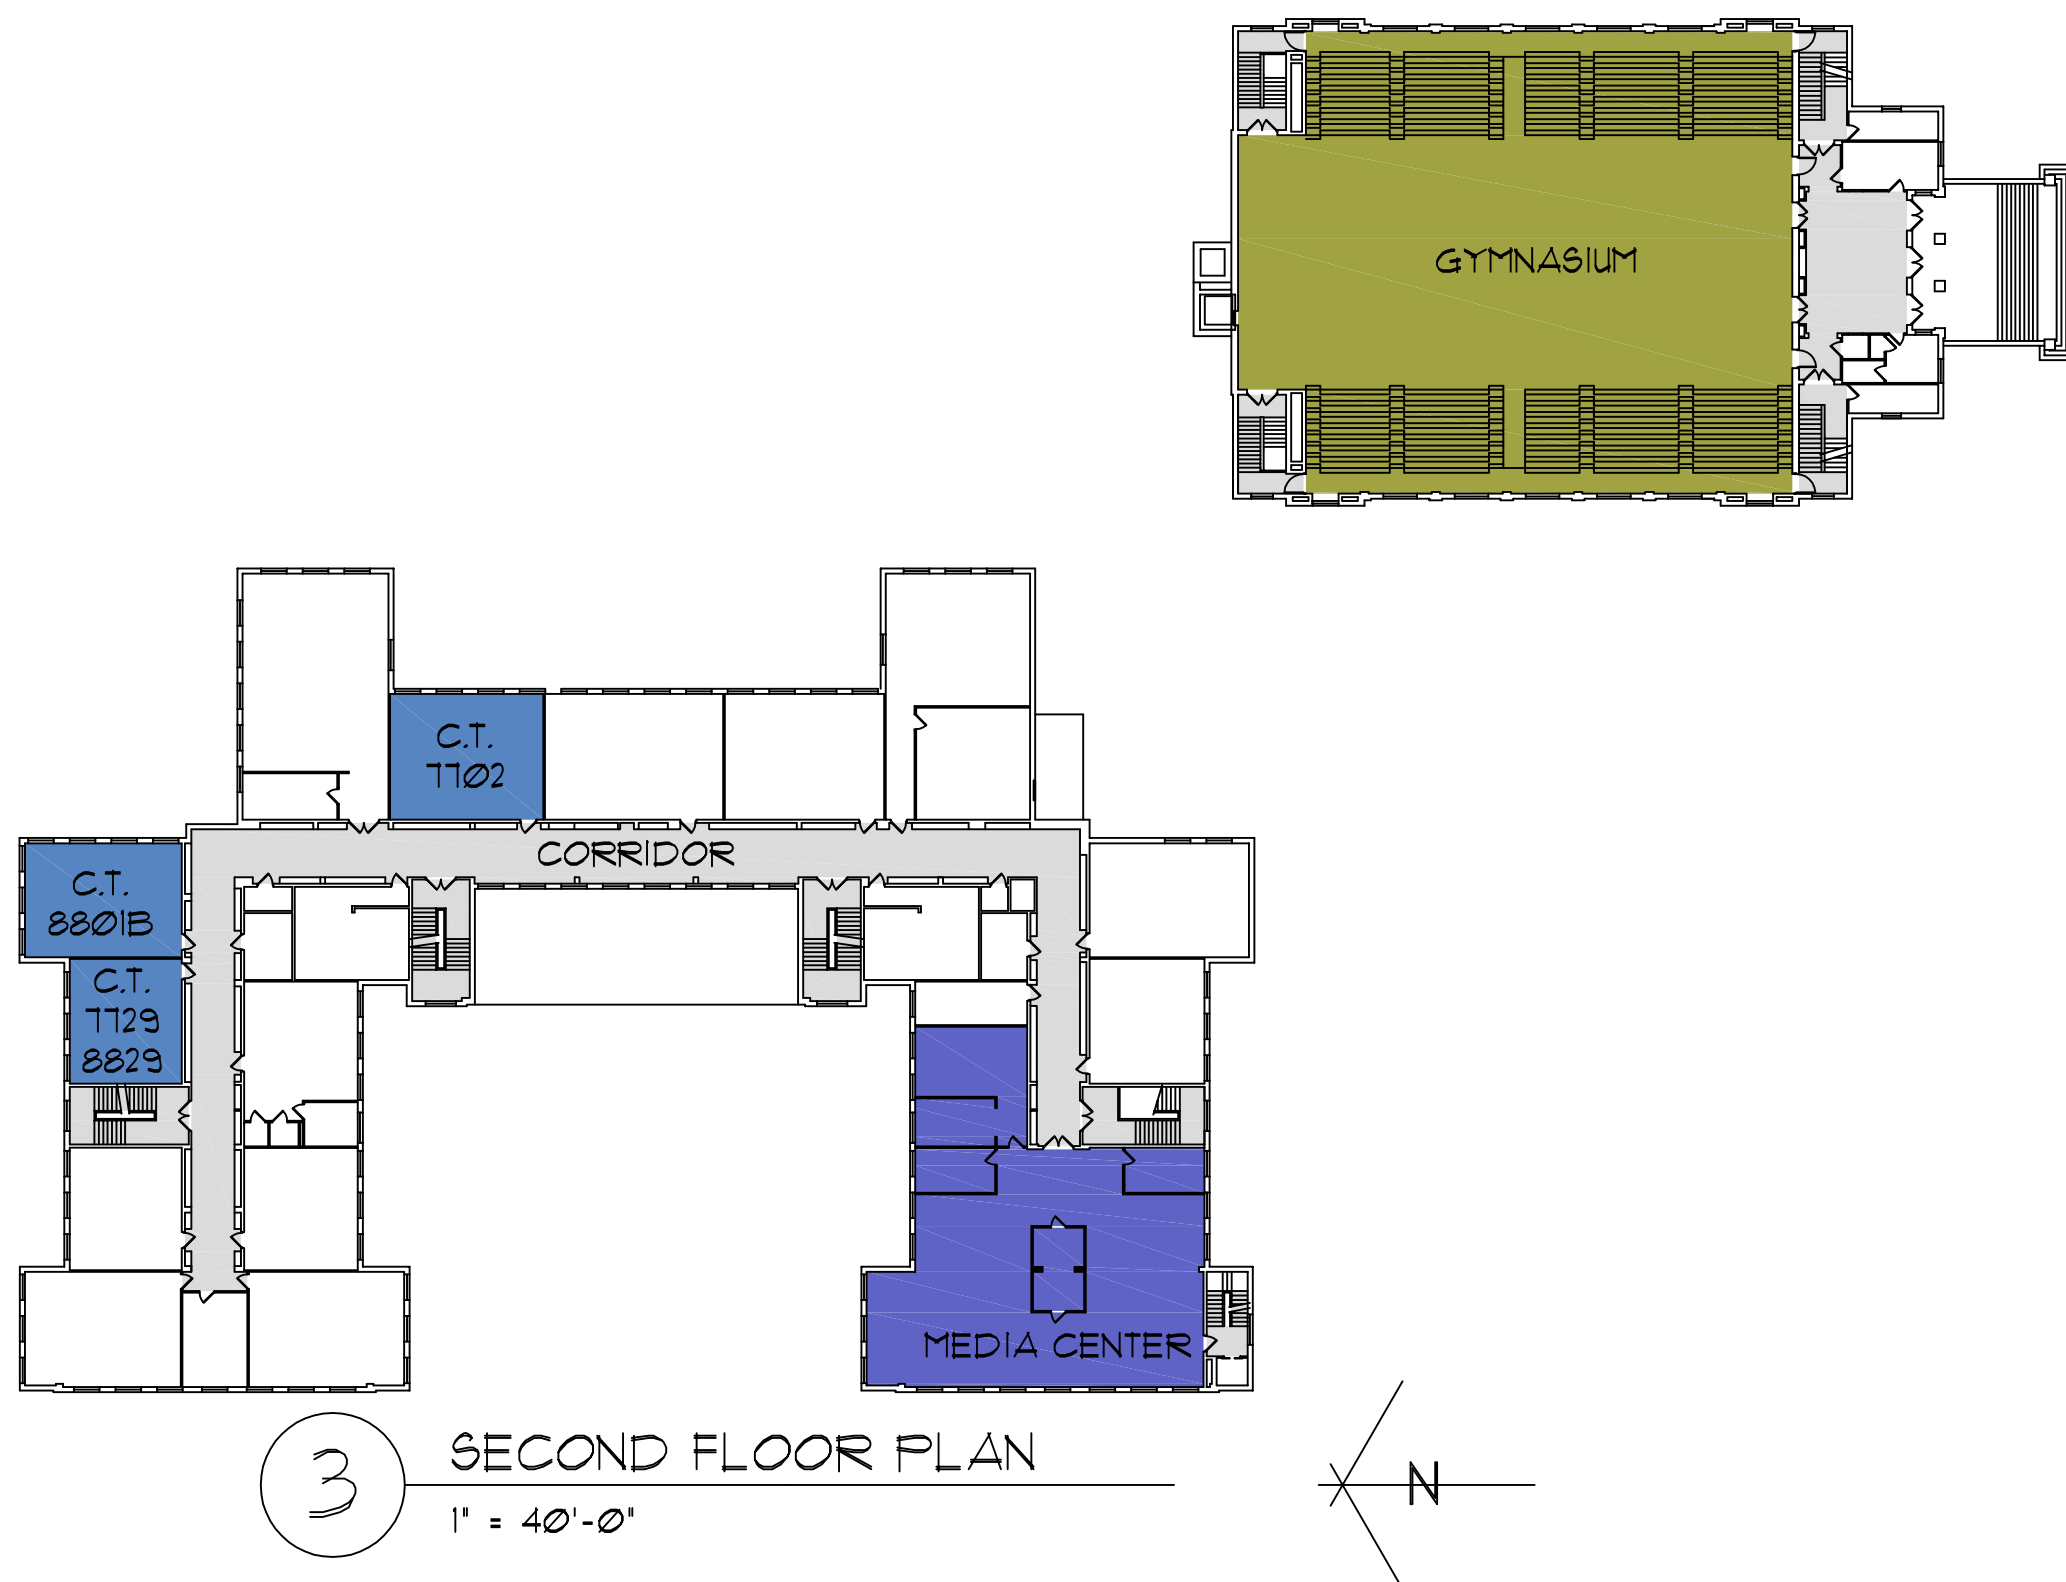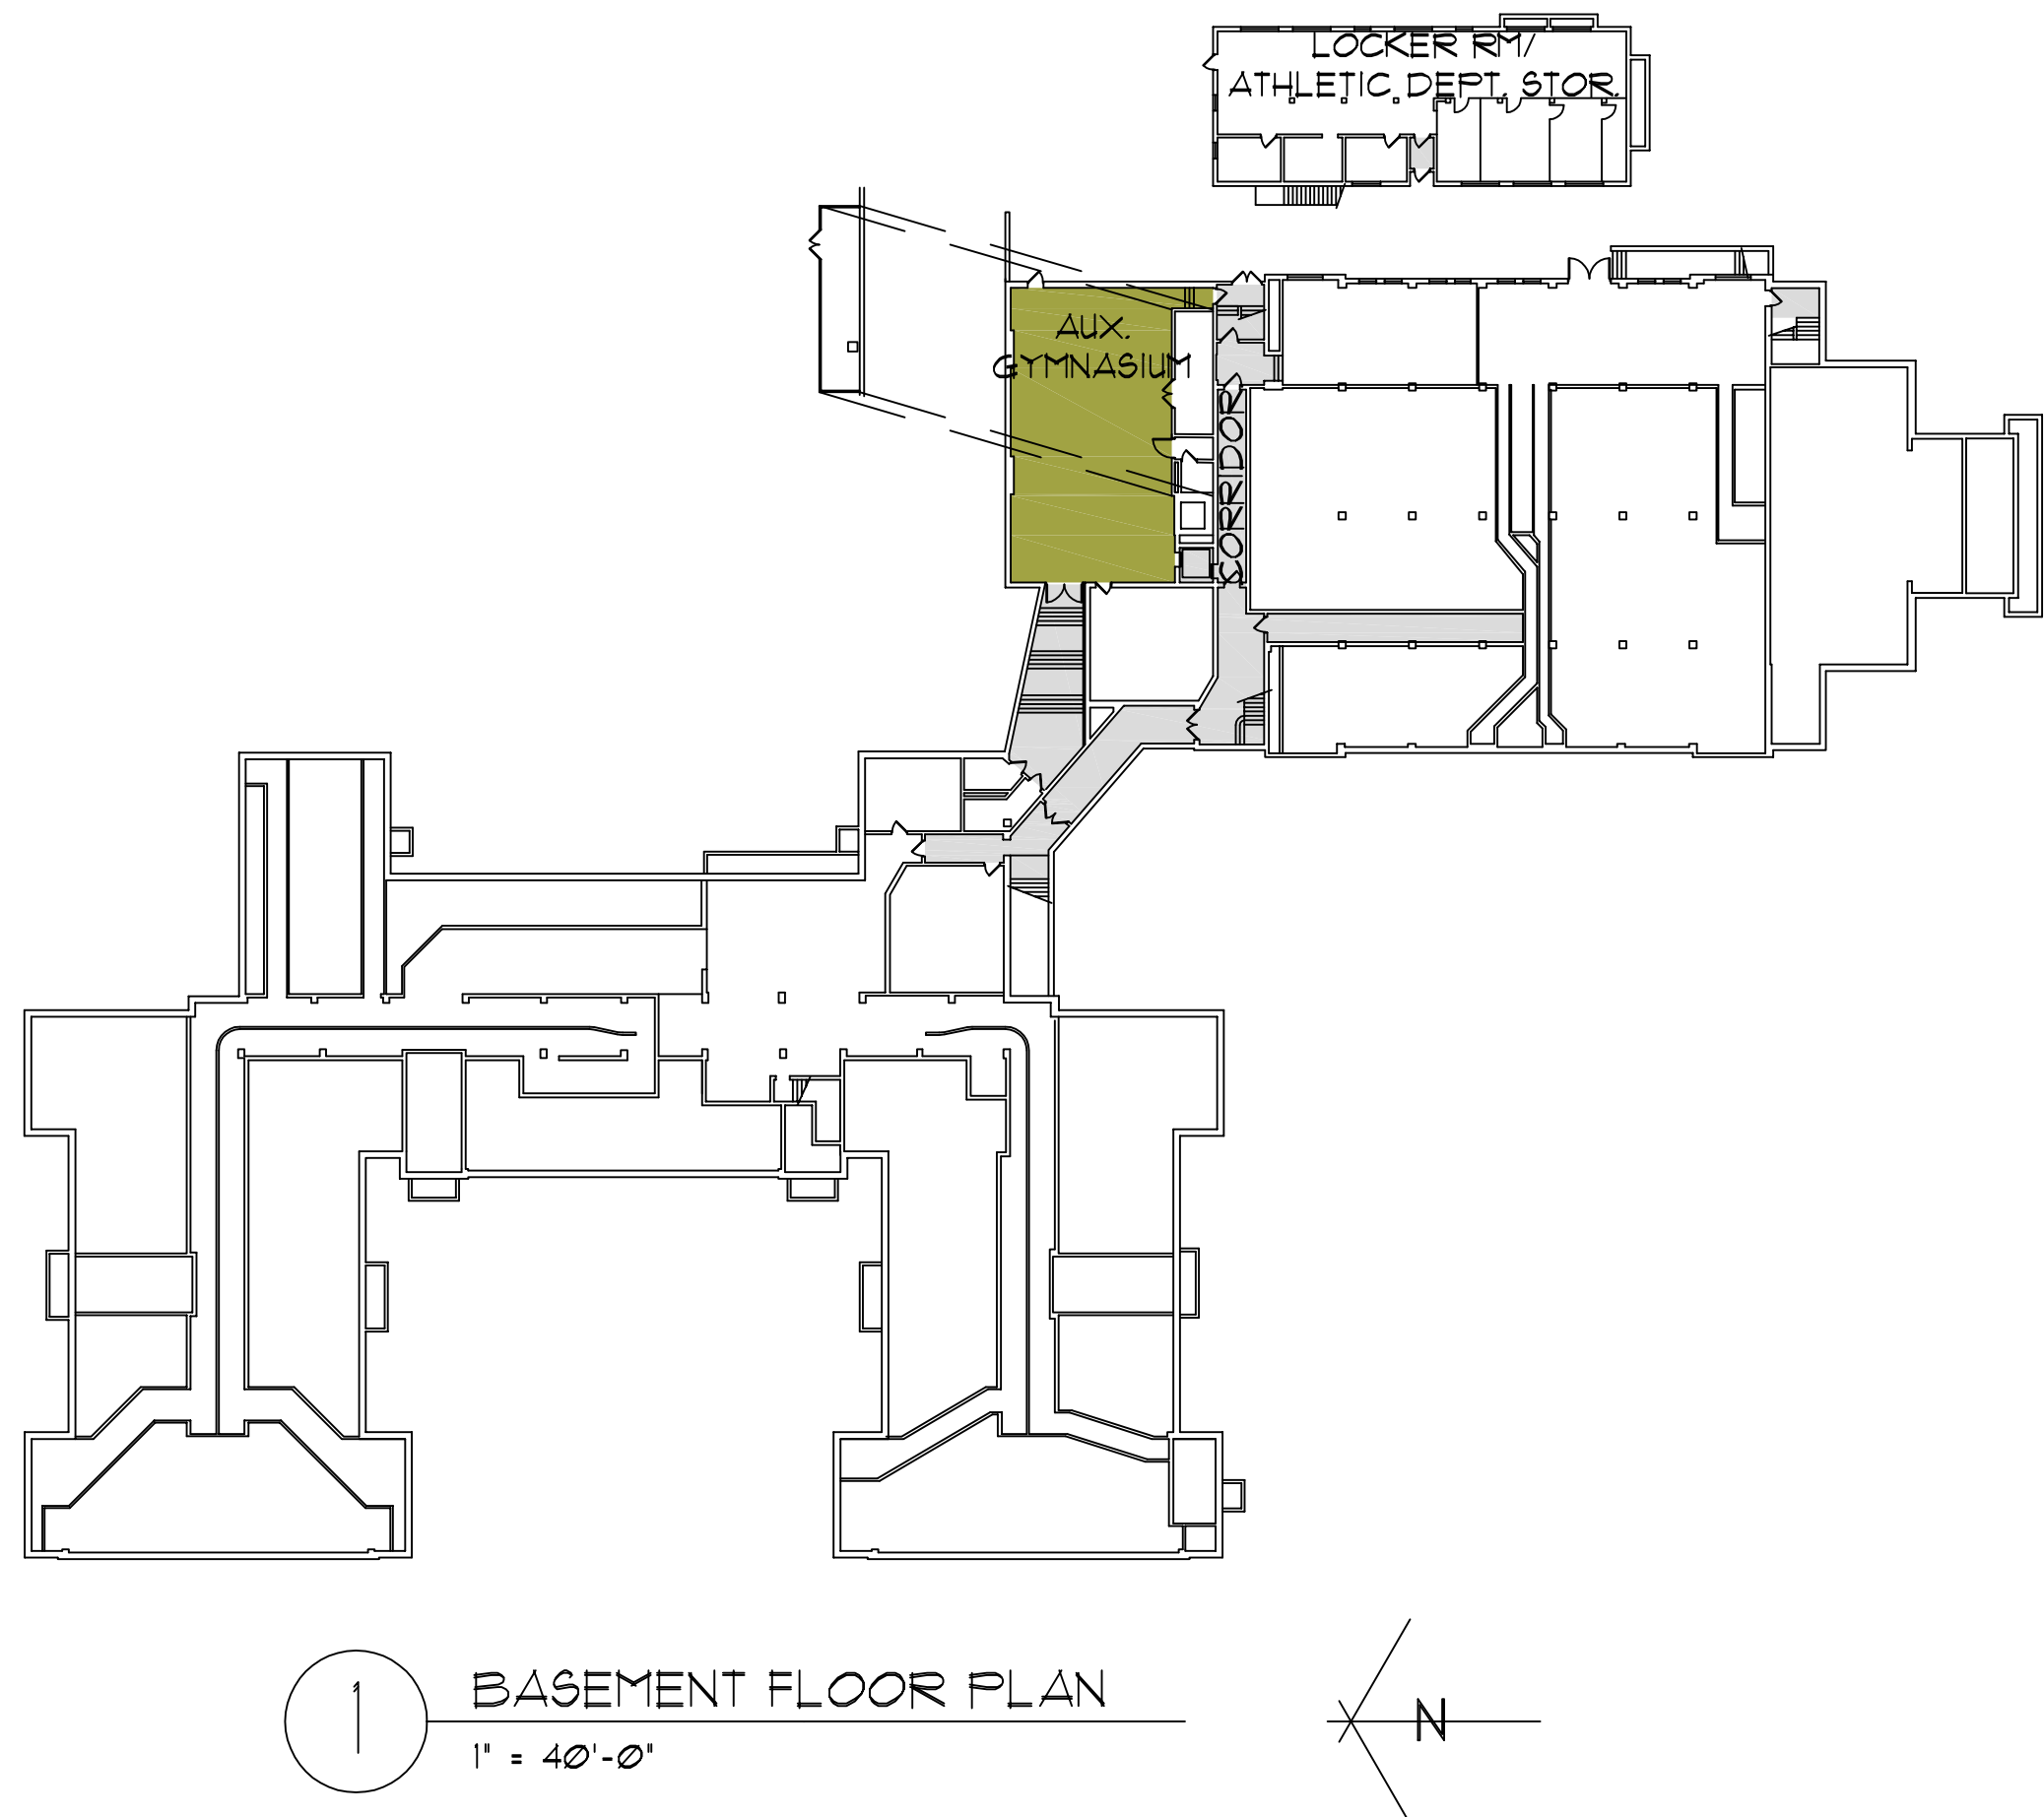

FLOOR PLANS
BUILDING COMPONENTS

MARIETTA MIDDLE SCHOOL
OFCC ASSESSMENT

MARIETTA, OH 45750

PREPARED FOR:
MARIETTA CITY SCHOOLS
111 ACADEMY DRIVE
MARIETTA, OH 45750

schorr architects inc.

230 Bradenton Ave.
Dublin, OH 43017
(614)798-2096


COMM. NO.: 1730

A2.0


SIGNED _____ DATE _____

NAME	YEAR	HANDICAPPED ACCESS	FLOORS	SQUARE FEET
ORIGINAL BUILDING	1954	NO	3	35,969
ADDITION	1955	NO	2	8,511


ADDITION	AUDITORIUM FIXED SEATING	CORRIDORS	AGRICULTURE EDUCATION LAB	PRIMARY GYMNASIUM	MEDIA CENTER	VOCATIONAL SPACE	STUDENT DINING	KITCHEN	NATATORIUM	INDOOR TRACKS	ADULT EDUCATION	BOARD OFFICES	OUTSIDE AGENCIES	AUXILIARY GYMNASIUM
1954 ORIGINAL BUILDING		1,003						953						
1955 ADDITION		213		3,055	3,004		104							

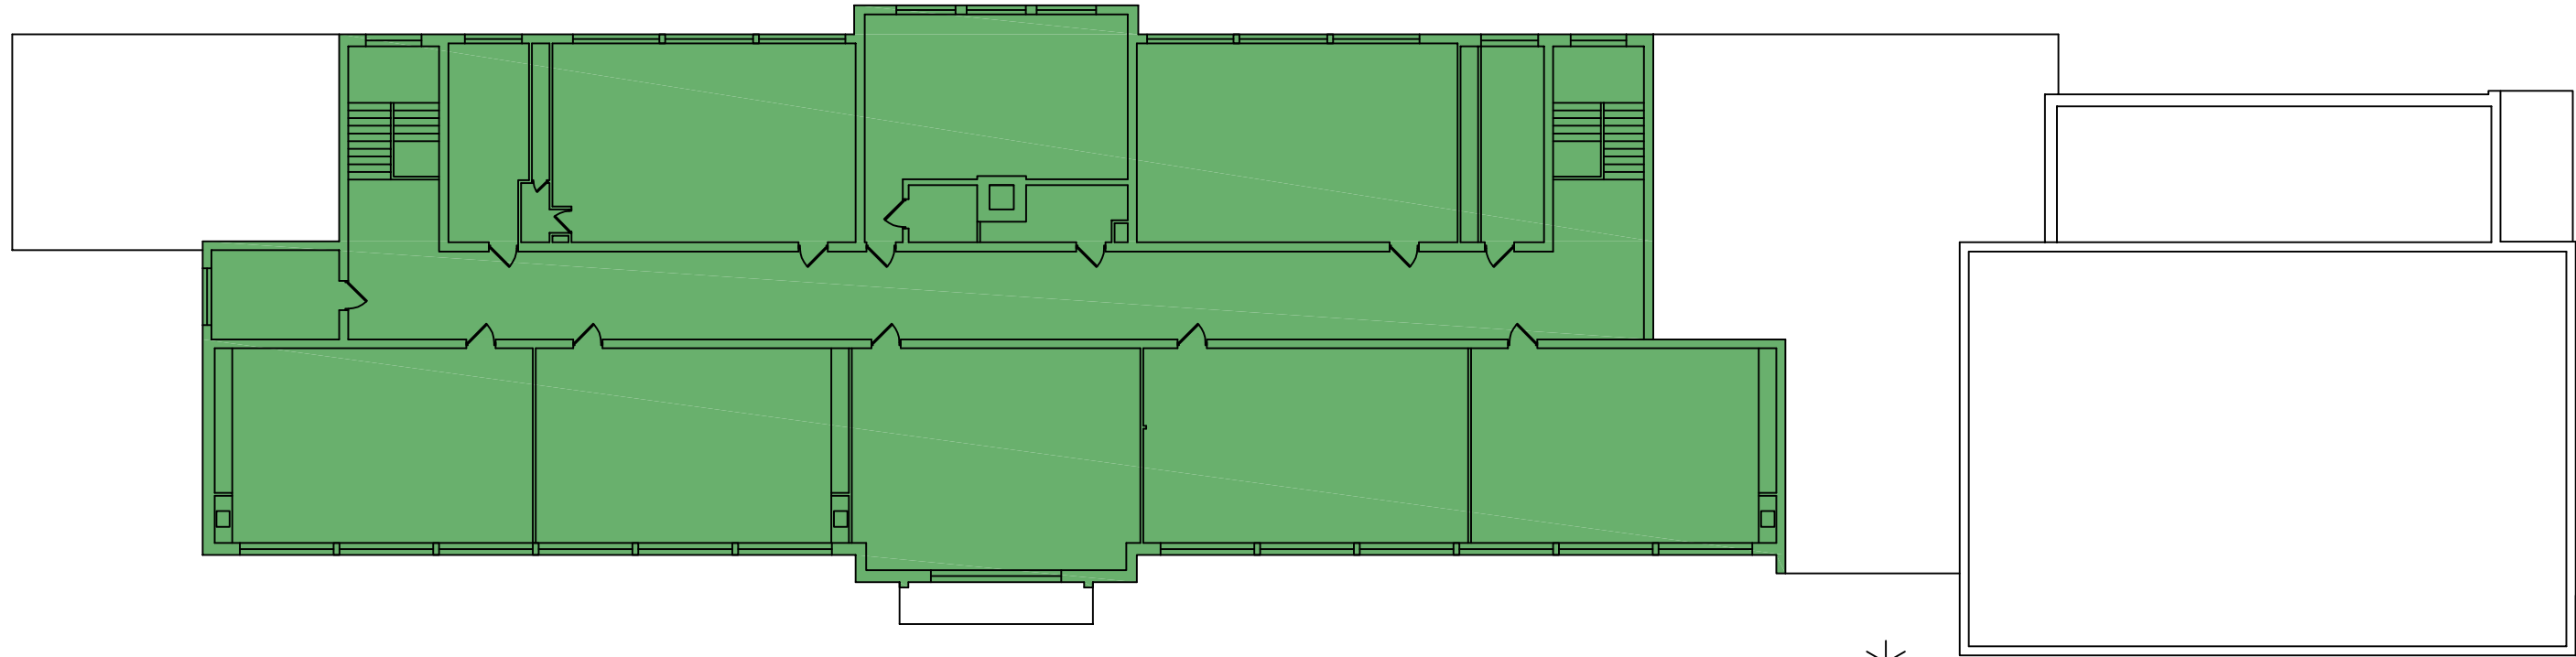

3 SECOND FLOOR PLAN
1" = 20'-0"

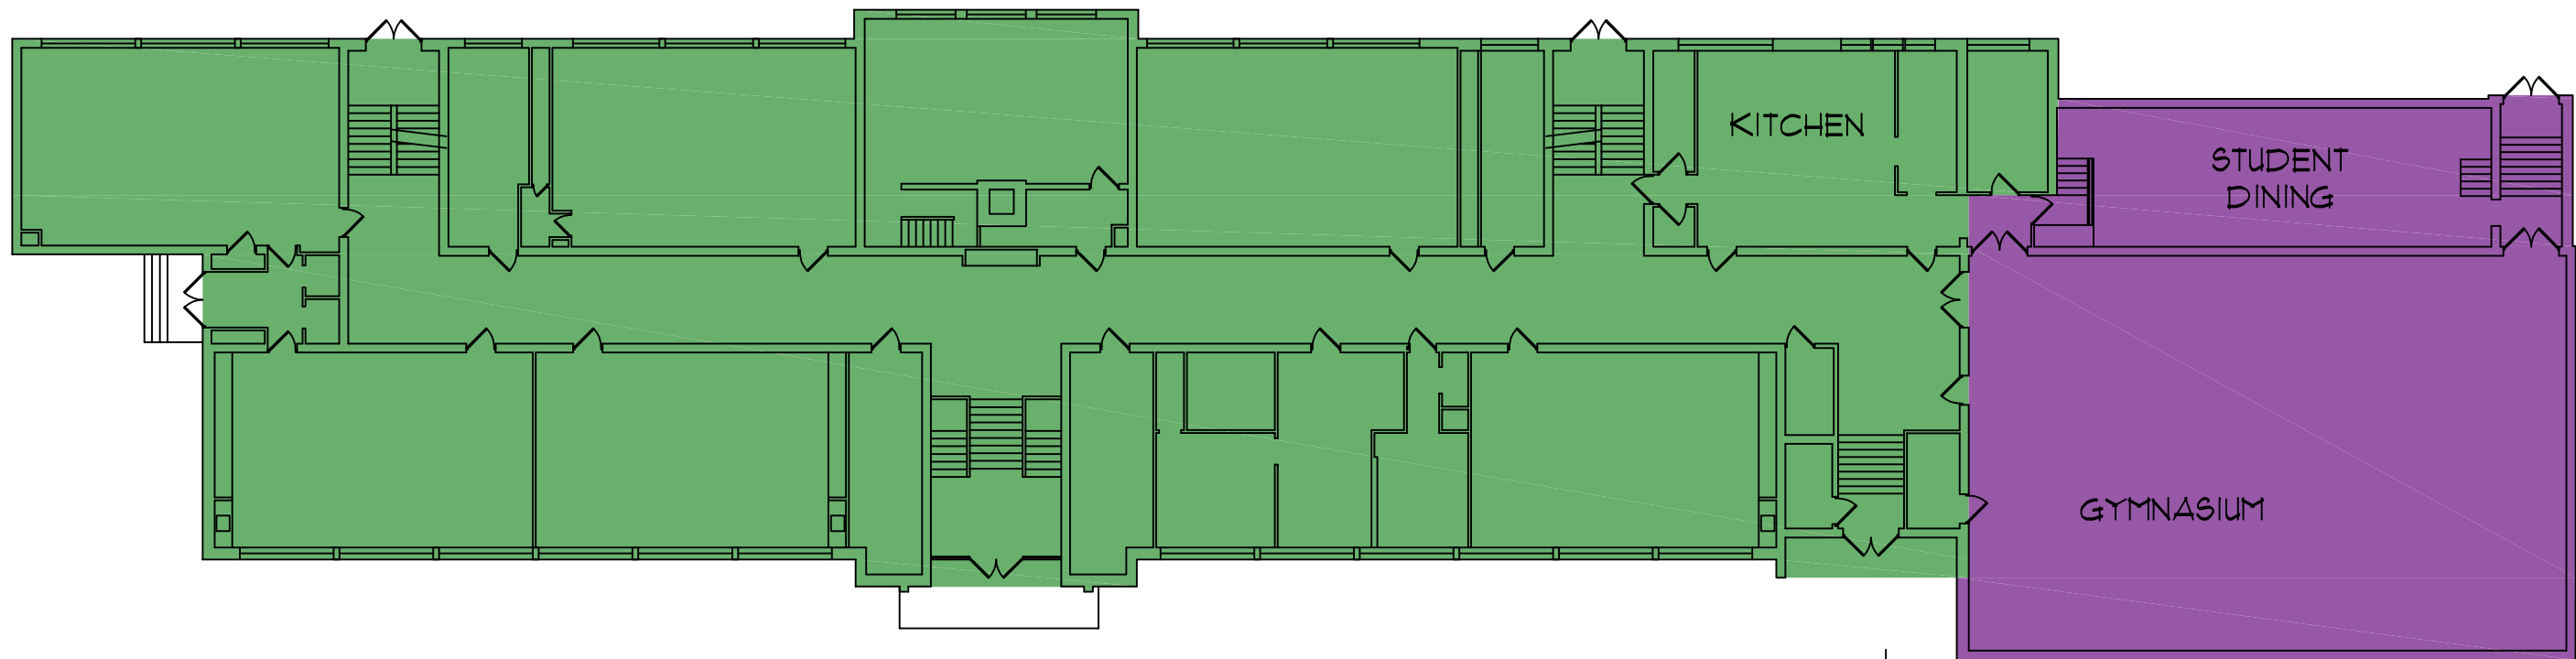

2 FIRST FLOOR PLAN
1" = 20'-0"

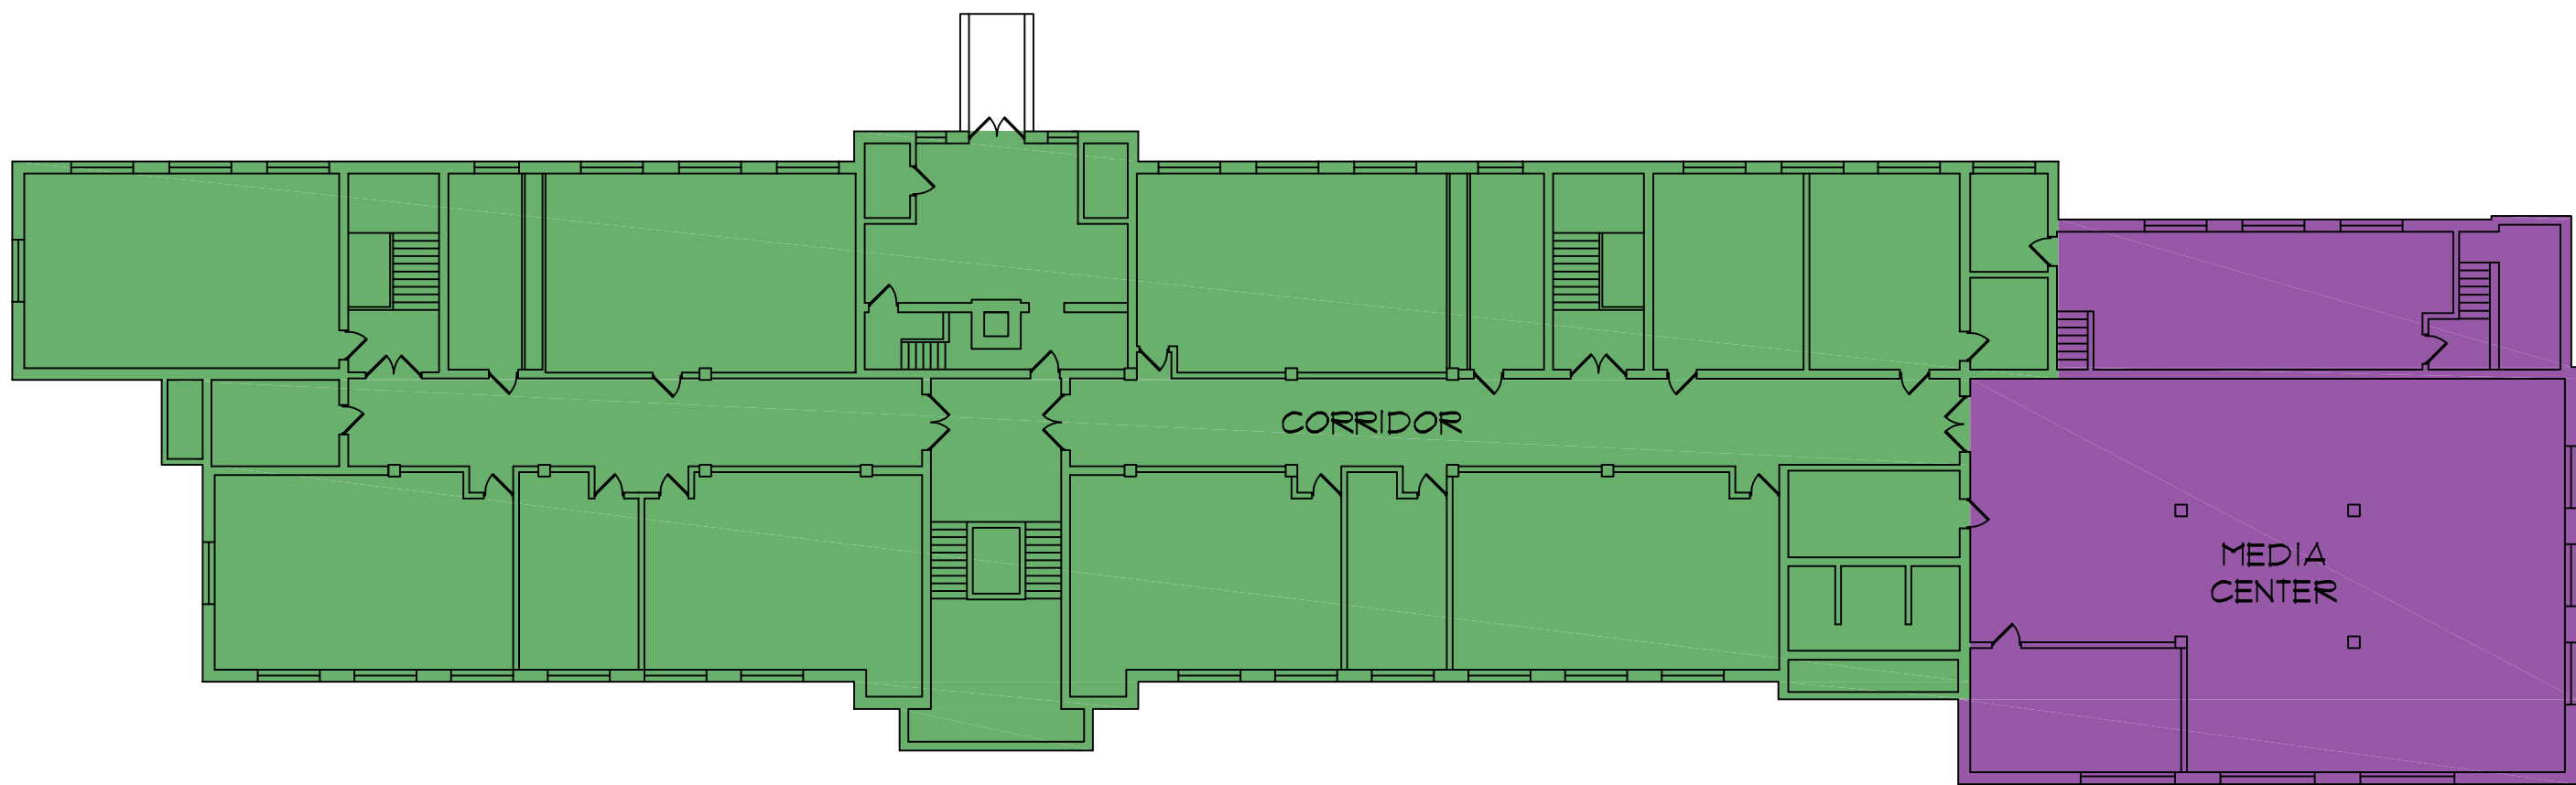

1 GROUND FLOOR PLAN
1" = 20'-0"

BUILDING ADDITIONS

1954 ORIGINAL BUILDING

1955 ADDITION

FLOOR PLANS
BUILDING ADDITIONS

HARMAR ELEMENTARY SCHOOL
OFCC ASSESSMENT

MARIETTA, OH 45750

PREPARED FOR:
MARIETTA CITY SCHOOLS
111 ACADEMY DRIVE
MARIETTA, OH 45750

schorr architects inc.

230 Bradenton Ave.
Dublin, OH 43017
(614)798-2096




COMM. NO.: 1730

A1.0

SIGNED _____ DATE _____

NAME	YEAR	HANDICAPPED ACCESS	FLOORS	SQUARE FEET
ORIGINAL BUILDING	1954	NO	3	35,969
ADDITION	1955	NO	2	8,571

ADDITION	AUDITORIUM FIXED SEATING	CORRIDORS	AGRICULTURE EDUCATION LAB	PRIMARY GYMNASIUM	MEDIA CENTER	VOCATIONAL SPACE	STUDENT DINING	KITCHEN	NATATORIUM	INDOOR TRACKS	ADULT EDUCATION	BOARD OFFICES	OUTSIDE AGENCIES	AUXILIARY GYMNASIUM
1954 ORIGINAL BUILDING		1,003						953						
1955 ADDITION		213		3,055	3,004		104							

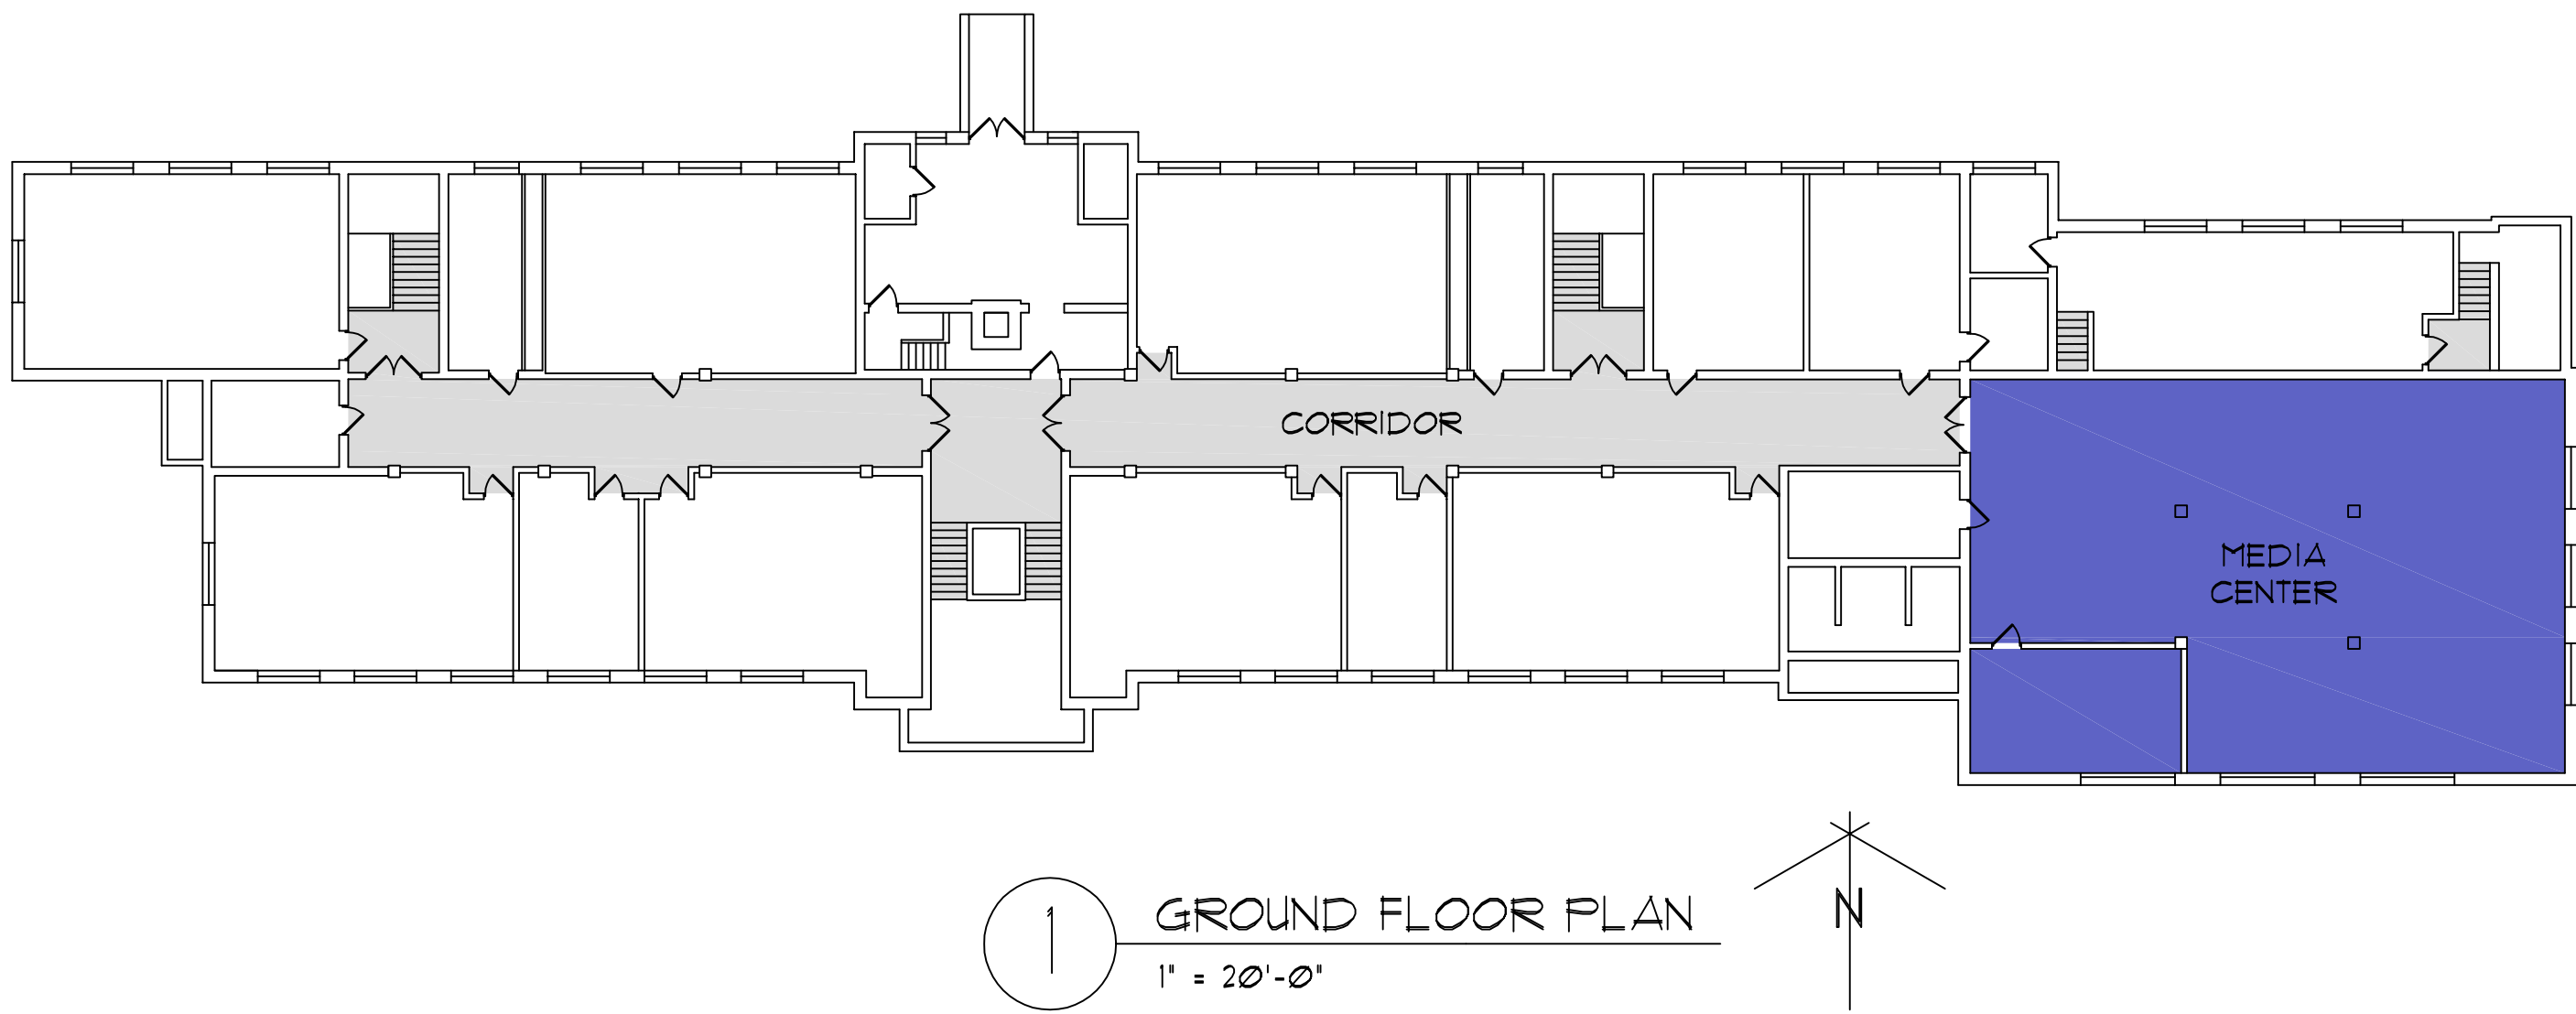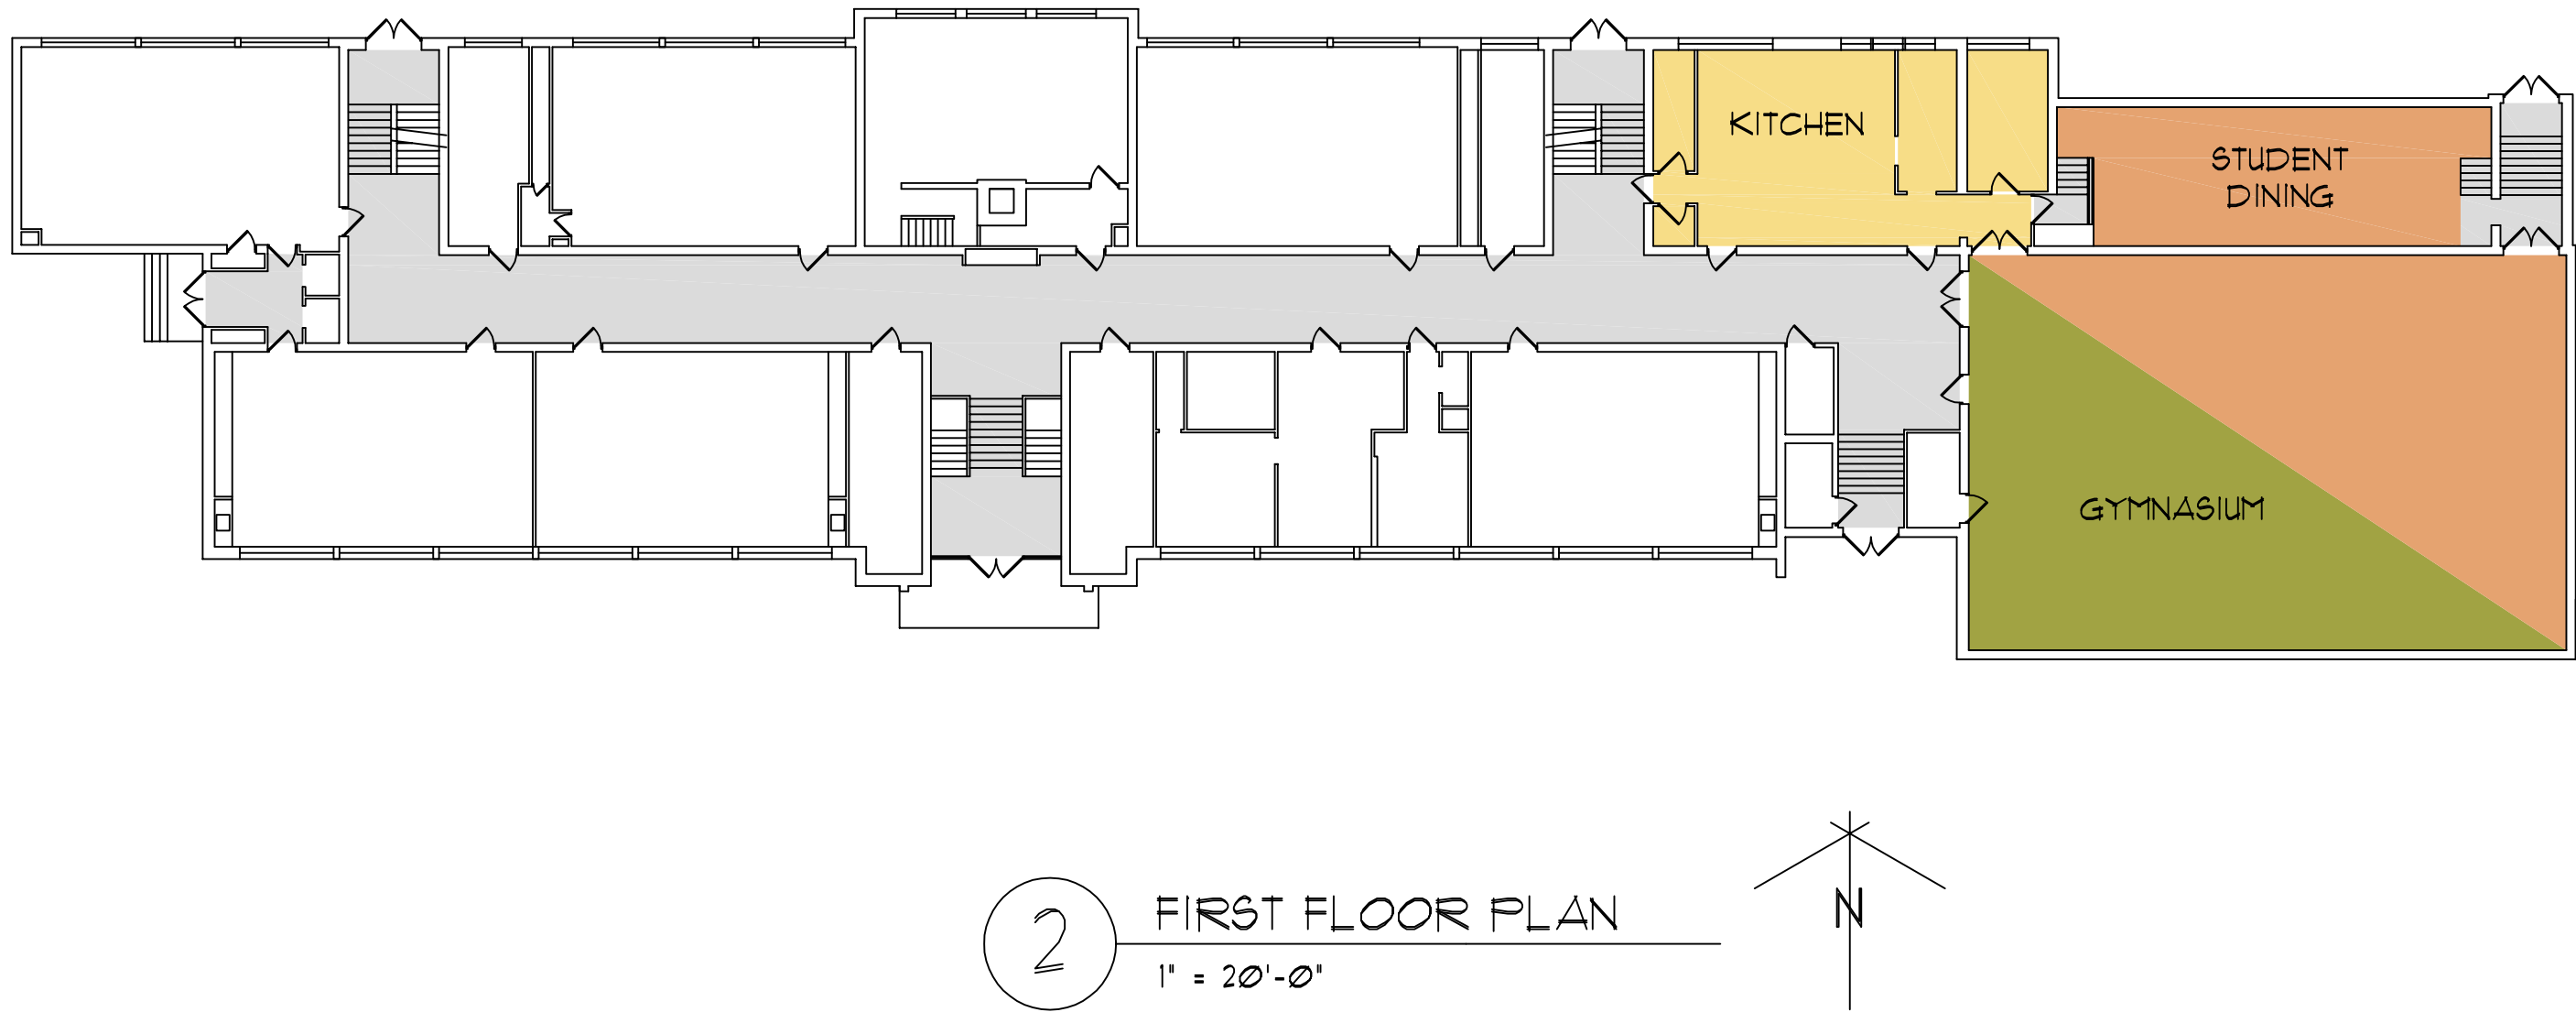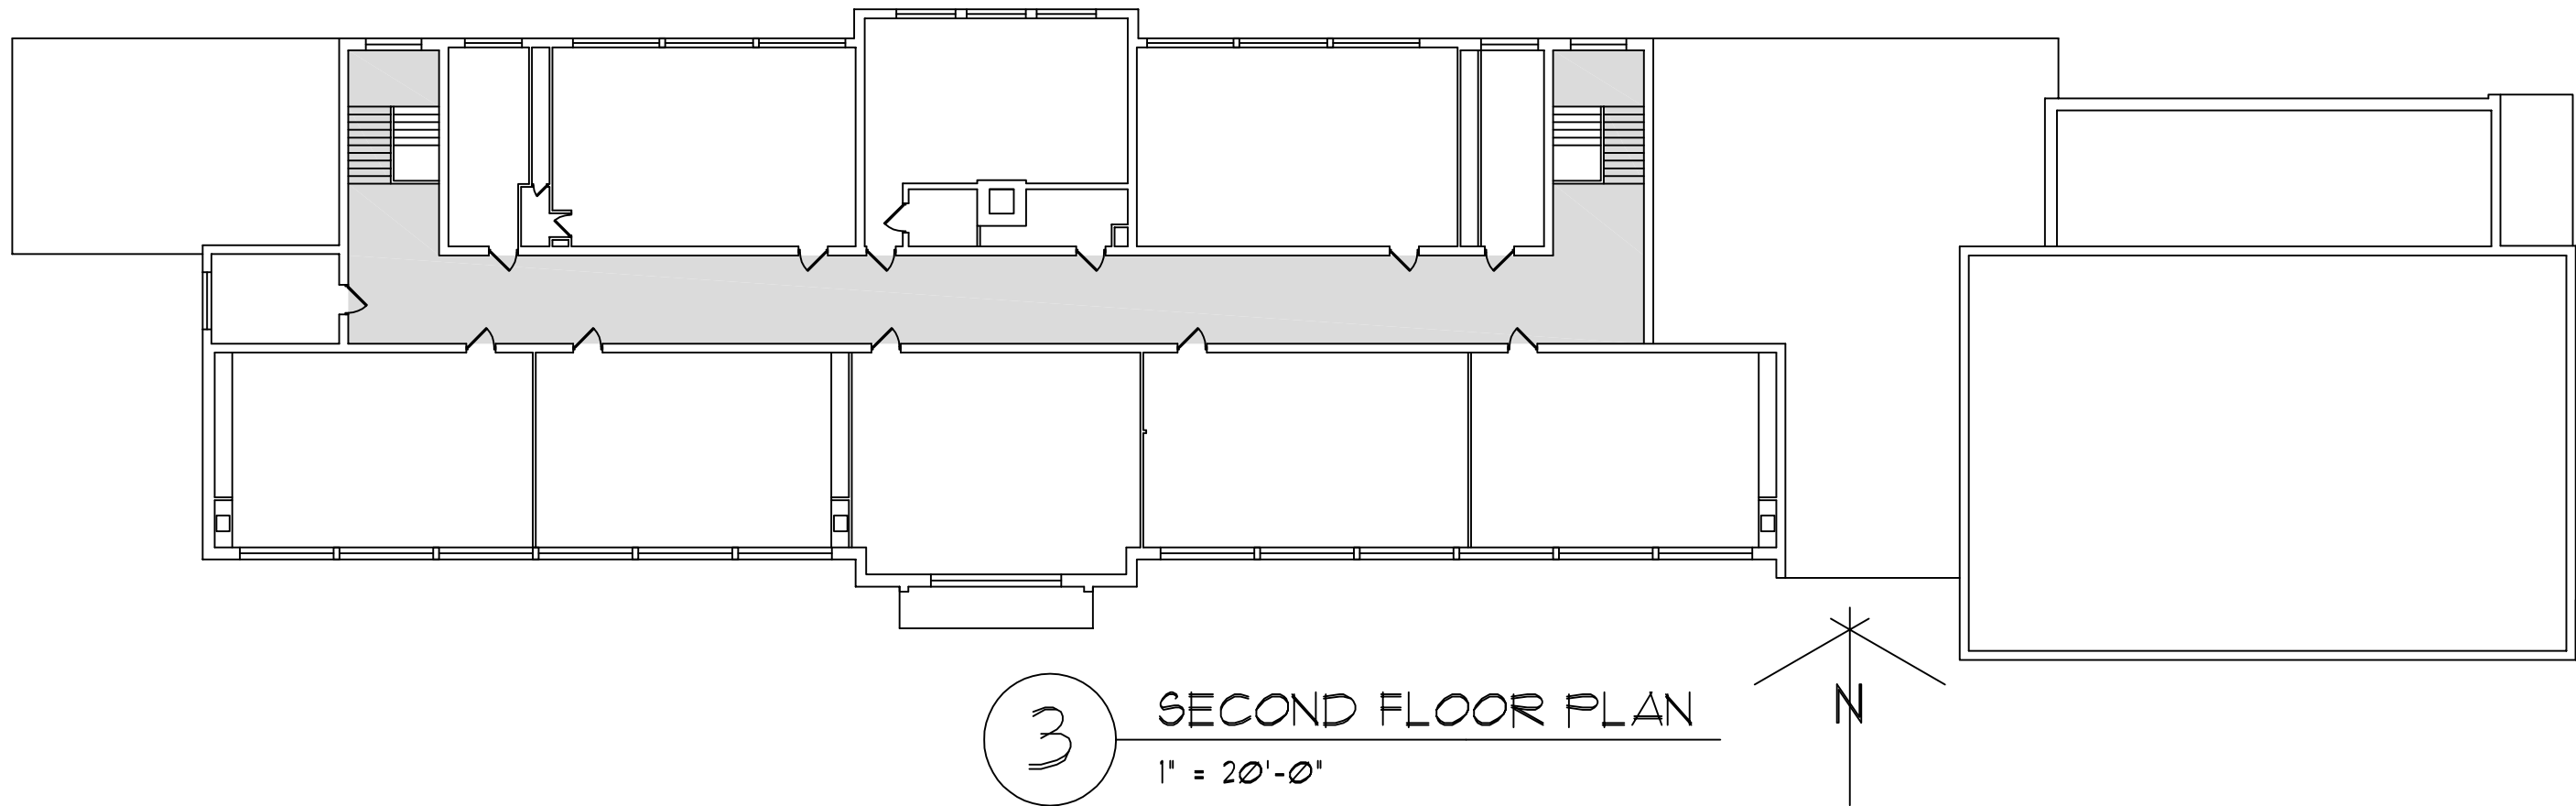

BUILDING COMPONENT LEGEND

- CORRIDORS
- GYMNASIUM
- MEDIA CENTER
- STUDENT DINING
- KITCHEN
- CAREER TECH
- AG ED LAB
- NON-DESIGN MANUAL
- UNUSABLE
- OVERSIZED AREAS

FLOOR PLANS
BUILDING COMPONENTS

HARMAR ELEMENTARY SCHOOL
OFCC ASSESSMENT

MARIETTA, OH 45750

PREPARED FOR:
MARIETTA CITY SCHOOLS
111 ACADEMY DRIVE
MARIETTA, OH 45750

schorr architects inc.

230 Bradenton Ave.
Dublin, OH 43017
(614)798-2096


COMM. NO.: 1730

A2.0


SIGNED _____ DATE _____

NAME	YEAR	HANDICAPPED ACCESS	FLOORS	SQUARE FEET
ORIGINAL BUILDING	1955	YES	3	37,706
ADDITION	1963	YES	2	11,558


ADDITION	AUDITORIUM FIXED SEATING	CORRIDORS	AGRICULTURE EDUCATION LAB	PRIMARY GYMNASIUM	MEDIA CENTER	VOCATIONAL SPACE	STUDENT DINING	KITCHEN	NATATORIUM	INDOOR TRACKS	ADULT EDUCATION	BOARD OFFICES	OUTSIDE AGENCIES	AUXILIARY GYMNASIUM
1955 ORIGINAL BUILDING		7,393						794						
1963 ADDITION		1,152		3,410	3,436		1,259							

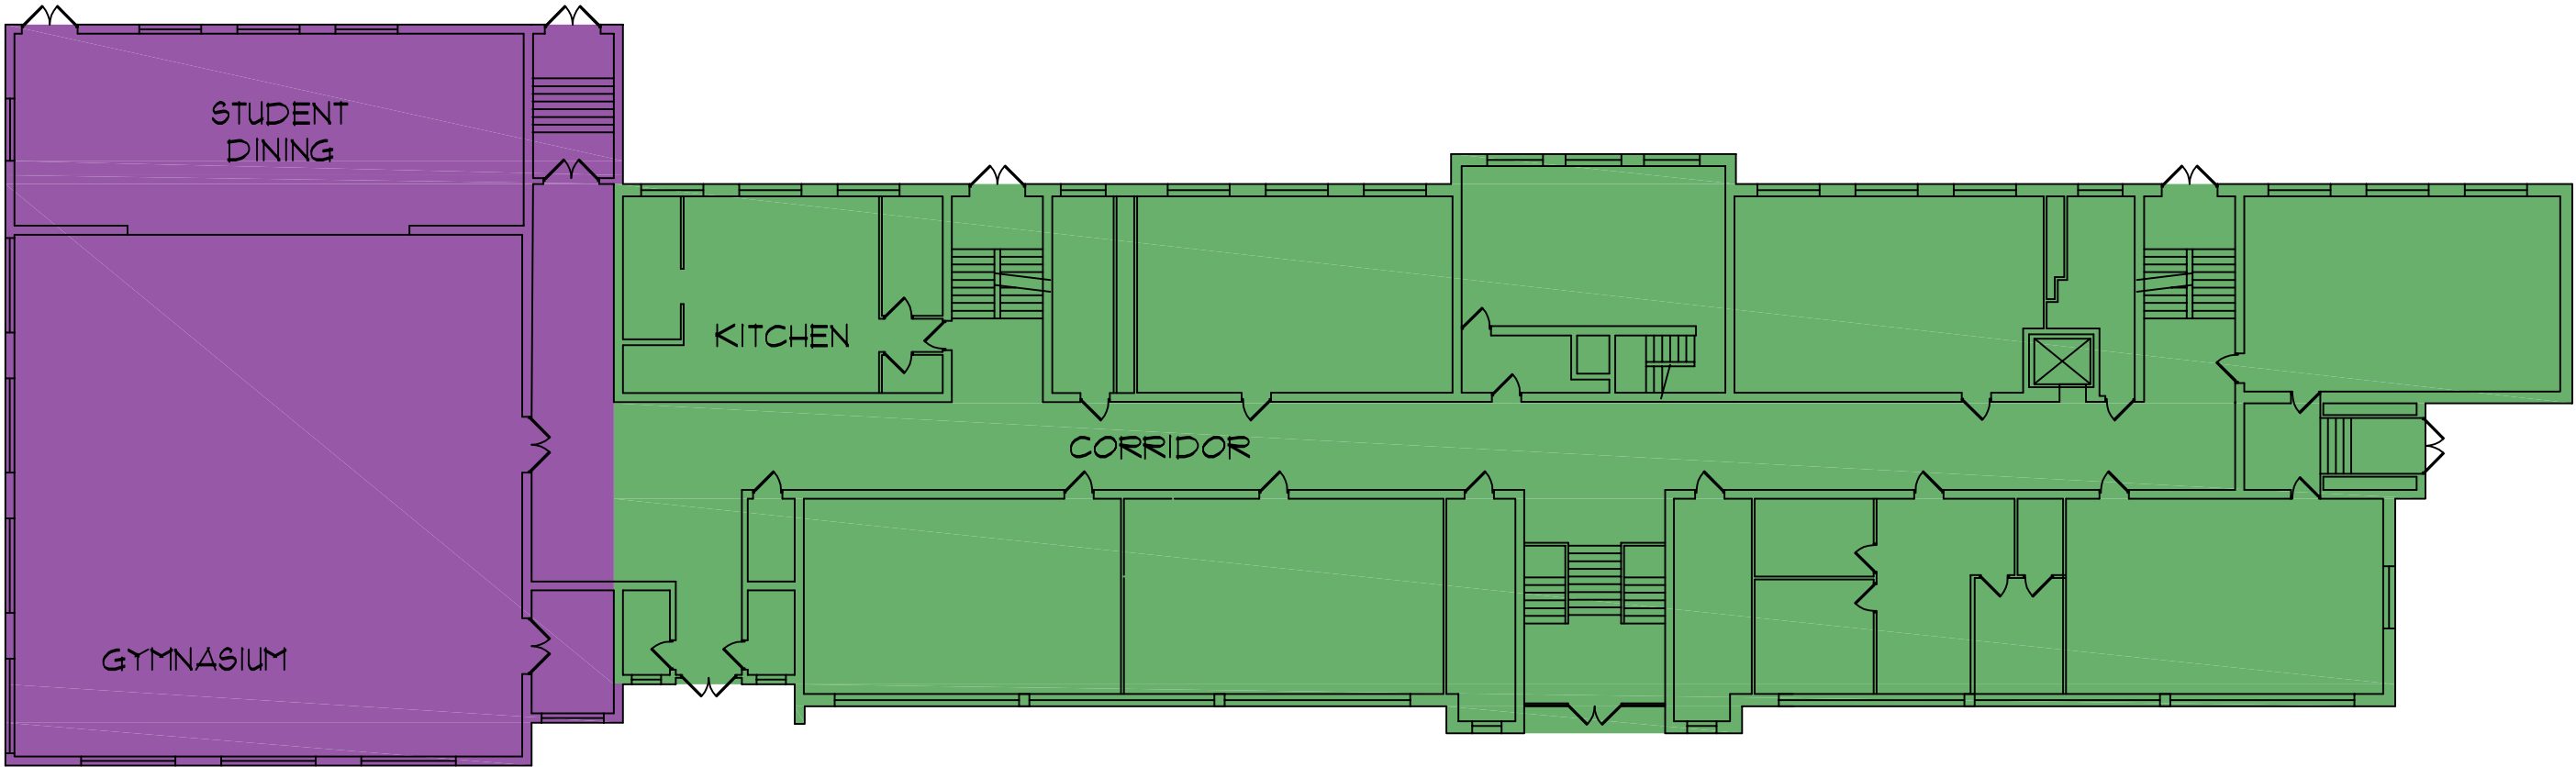

3 SECOND FLOOR PLAN
1" = 20'-0"

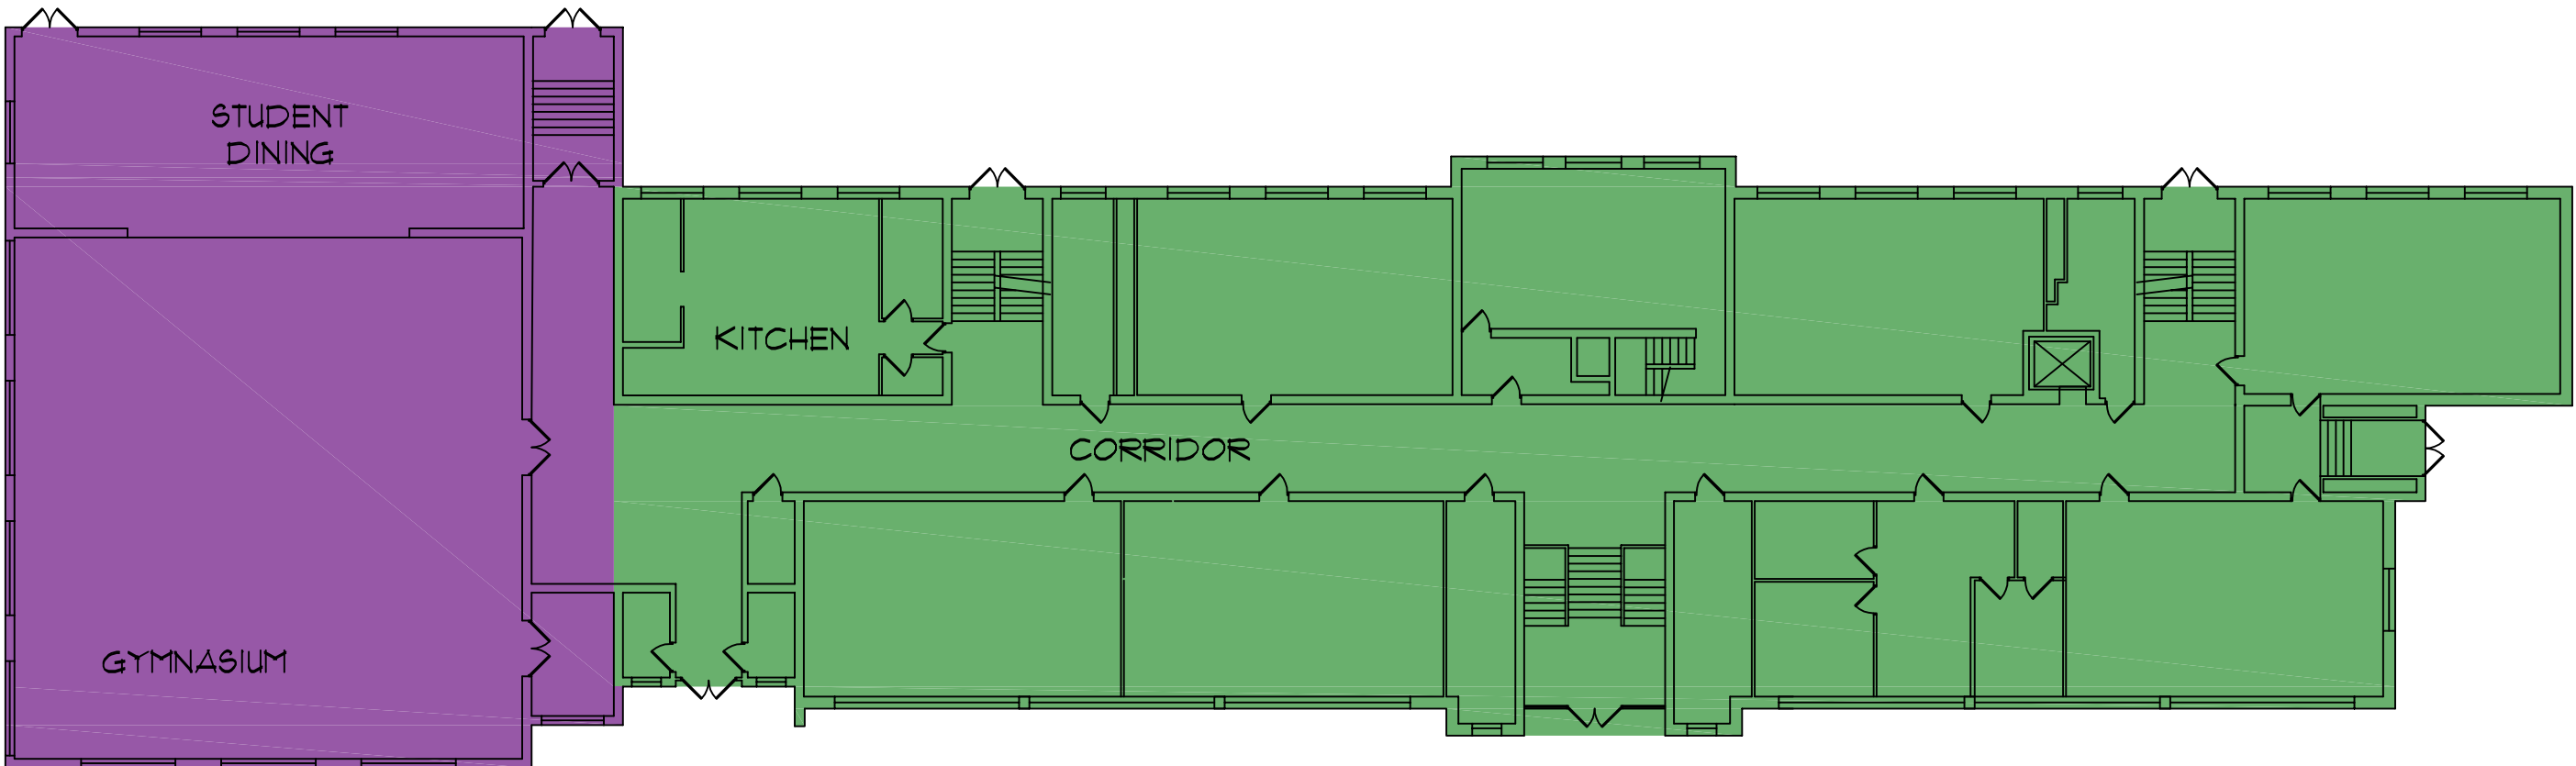

2 FIRST FLOOR PLAN
1" = 20'-0"

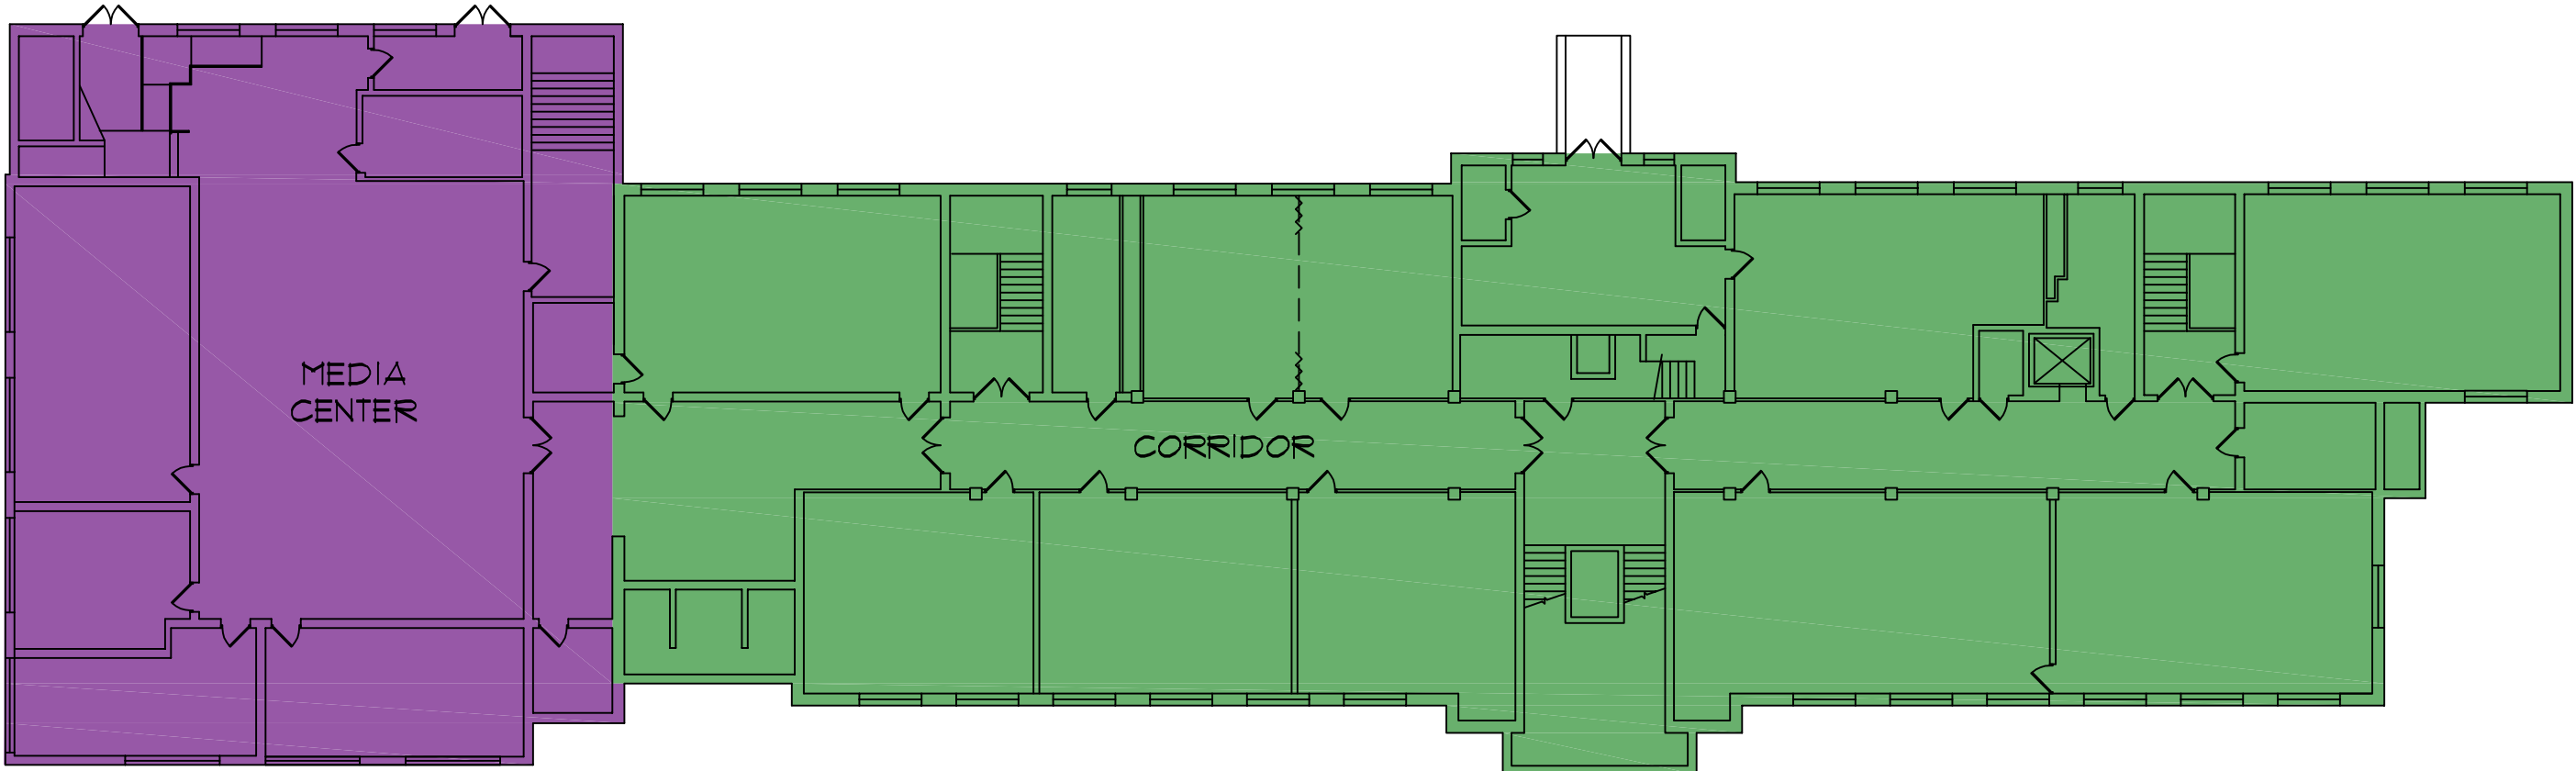

1 GROUND FLOOR PLAN
1" = 20'-0"

BUILDING ADDITIONS

- 1955 ORIGINAL BUILDING
- 1963 ADDITION

FLOOR PLANS
BUILDING ADDITIONS

PHILLIPS ELEMENTARY SCHOOL
OFCC ASSESSMENT

MARIETTA, OH 45750

PREPARED FOR:
MARIETTA CITY SCHOOLS
111 ACADEMY DRIVE
MARIETTA, OH 45750

schorr architects inc.

230 Bradenton Ave.
Dublin, OH 43017
(614)798-2096


COMM. NO.: 1730

A1.0



SIGNED _____ DATE _____

NAME	YEAR	HANDICAPPED ACCESS	FLOORS	SQUARE FEET
ORIGINAL BUILDING	1955	YES	3	37,706
ADDITION	1963	YES	2	11,558



ADDITION	AUDITORIUM FIXED SEATING	CORRIDORS	AGRICULTURE EDUCATION LAB	PRIMARY GYMNASIUM	MEDIA CENTER	VOCATIONAL SPACE	STUDENT DINING	KITCHEN	NATATORIUM	INDOOR TRACKS	ADULT EDUCATION	BOARD OFFICES	OUTSIDE AGENCIES	AUXILIARY GYMNASIUM
1955 ORIGINAL BUILDING		7,393						794						
1963 ADDITION		1,152		3,410	3,436		1,259							

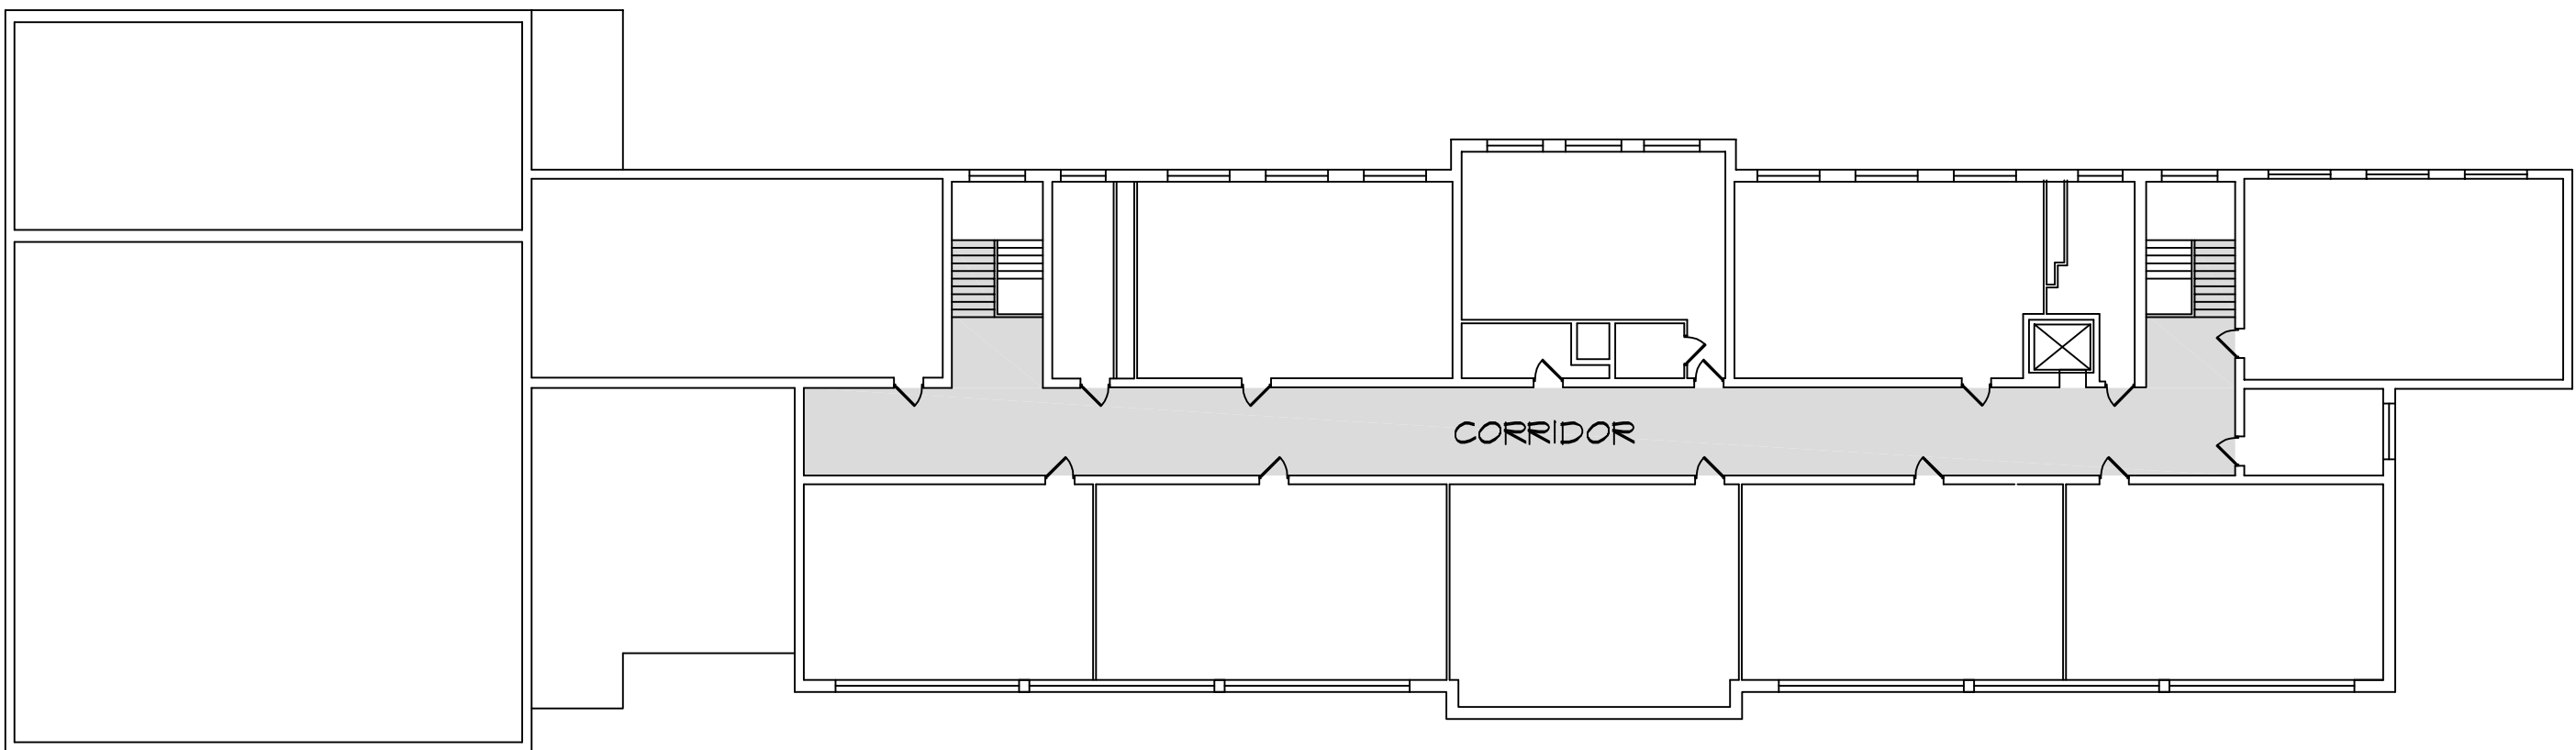


3 SECOND FLOOR PLAN
1" = 20'-0"

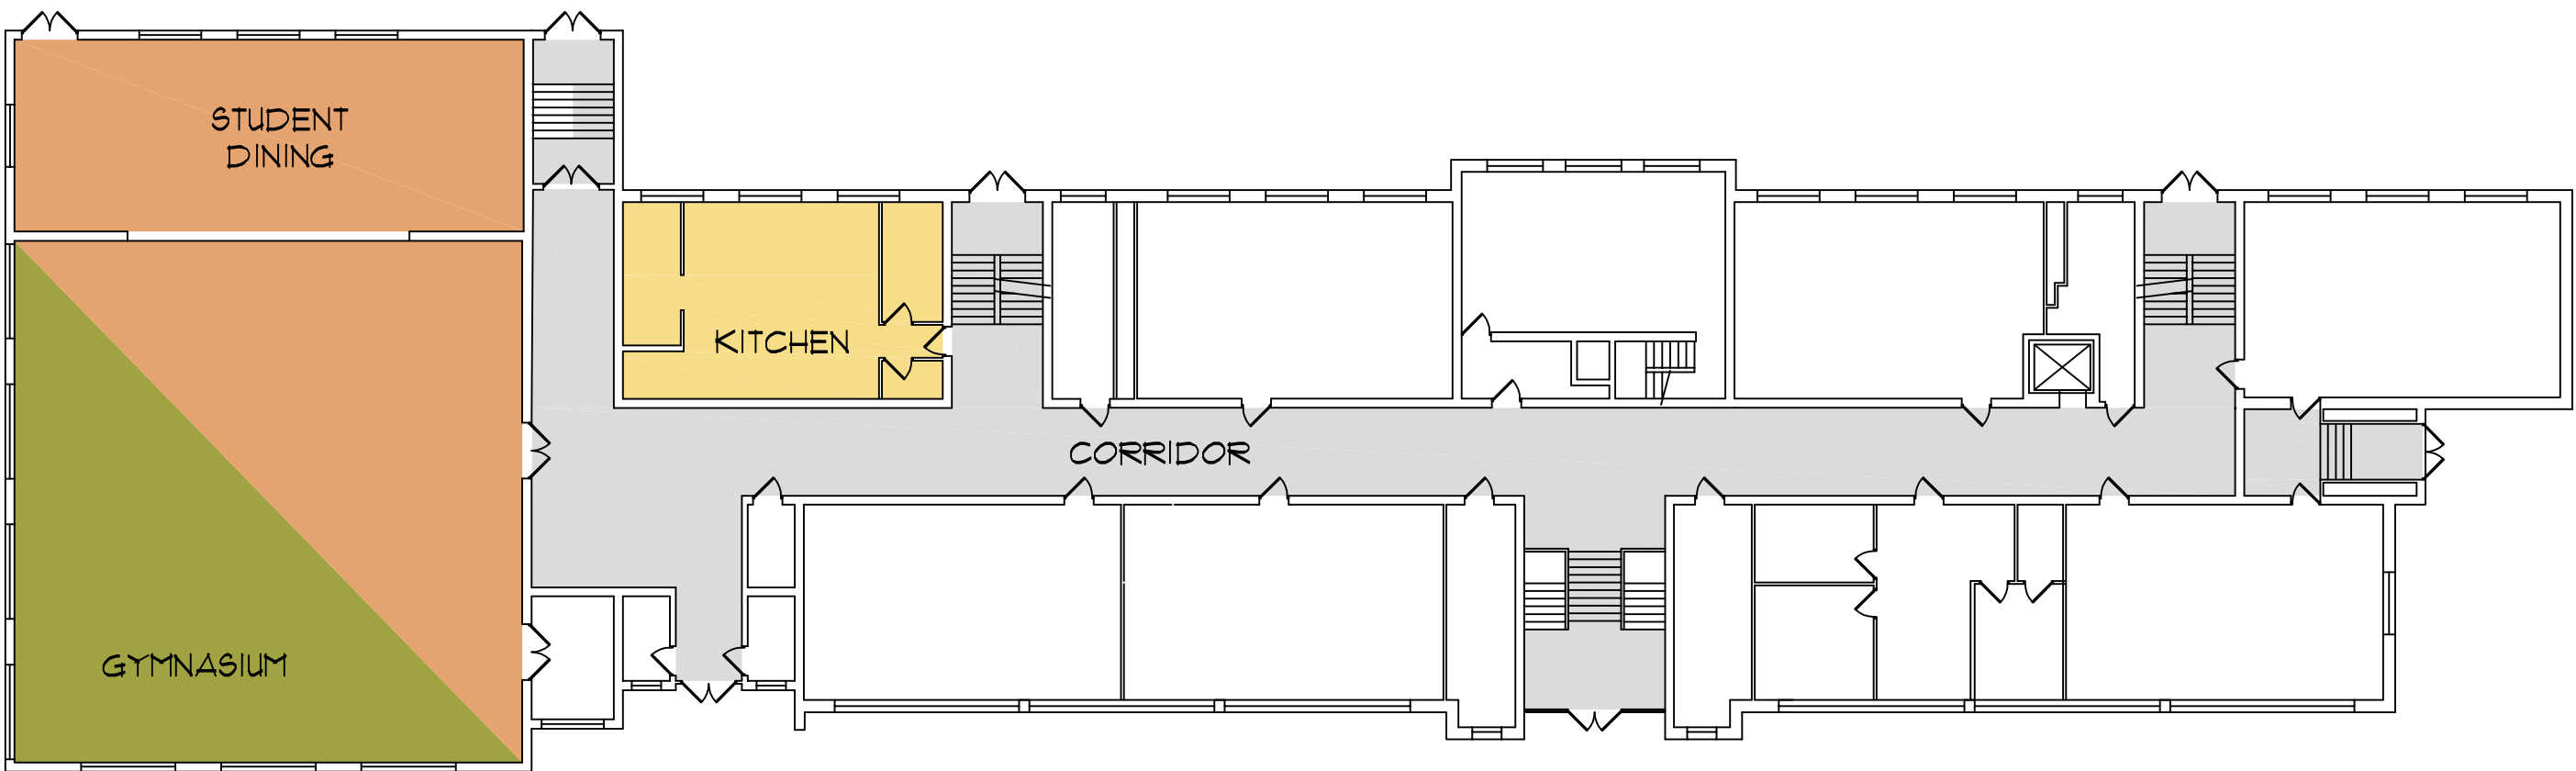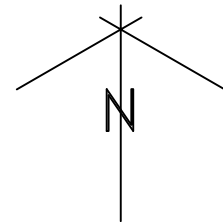

2 FIRST FLOOR PLAN
1" = 20'-0"

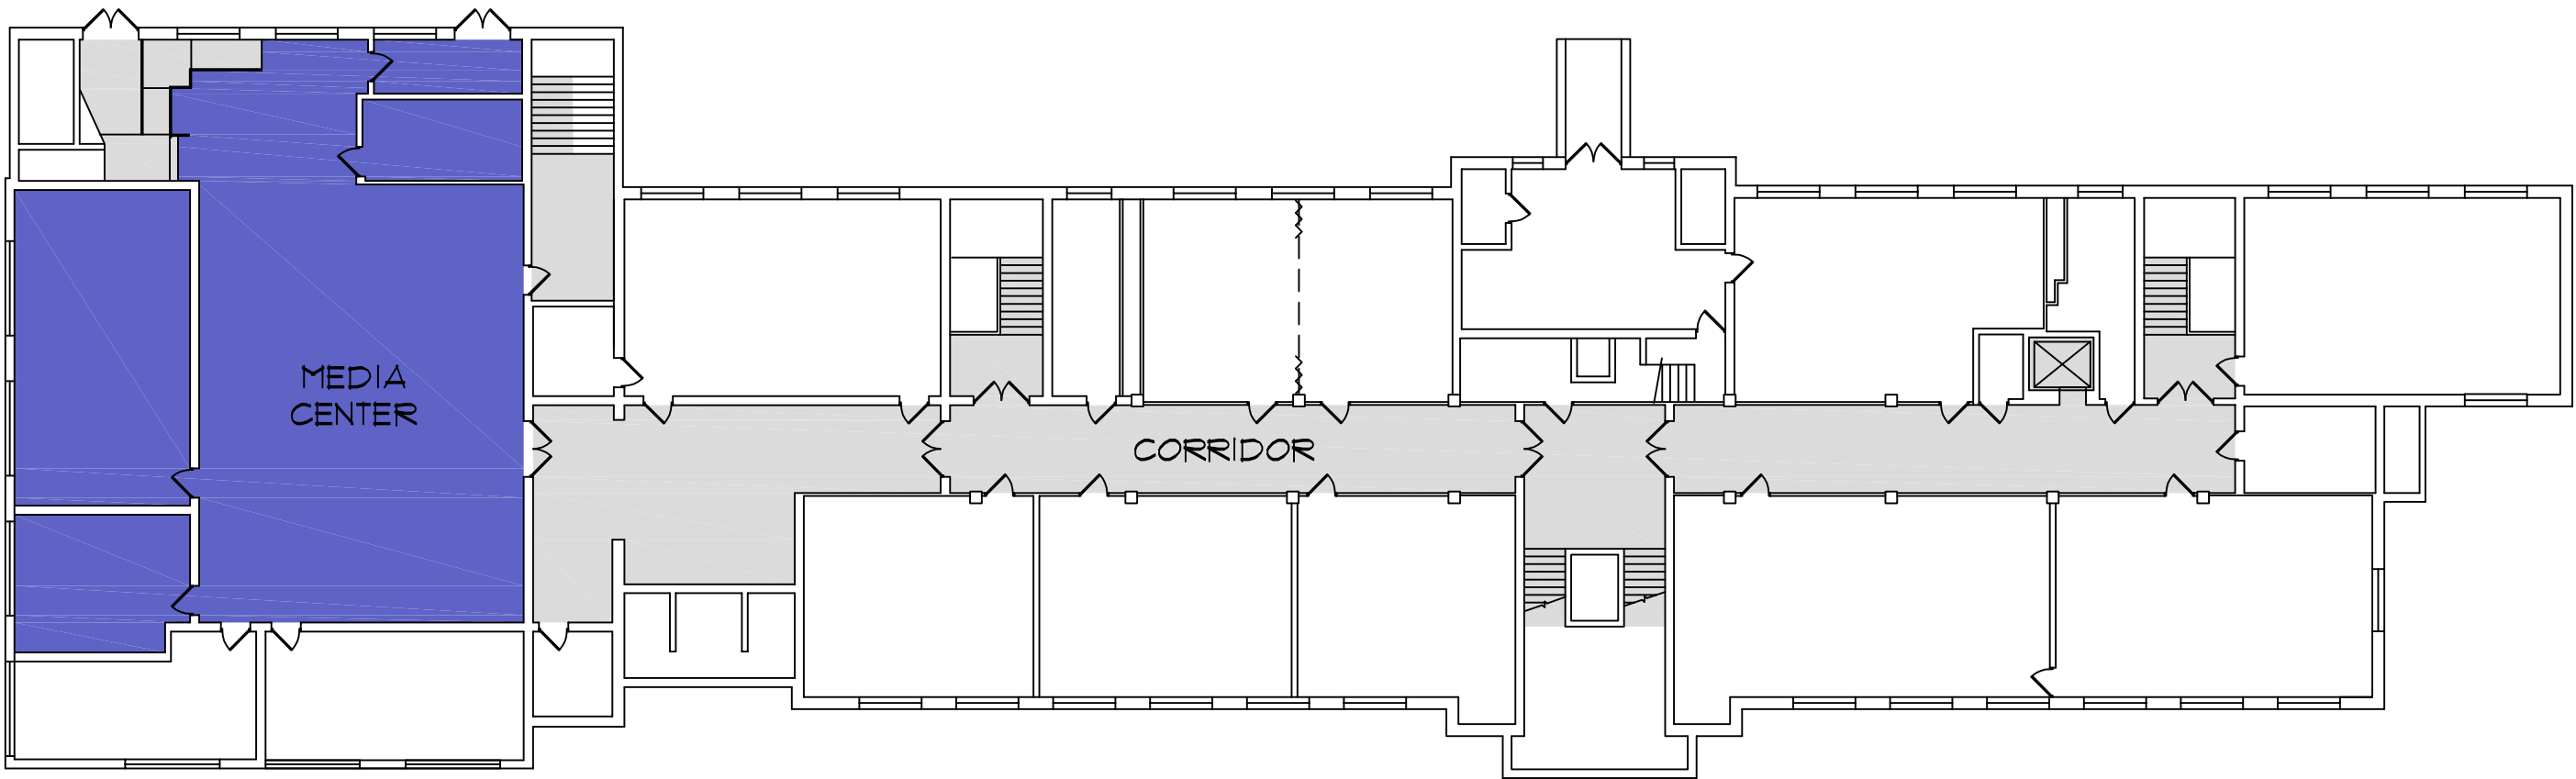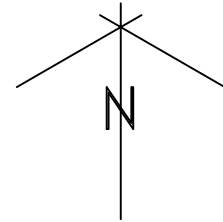

1 GROUND FLOOR PLAN
1" = 20'-0"

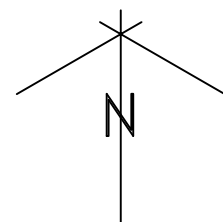

BUILDING COMPONENT LEGEND

- CORRIDORS
- GYMNASIUM
- MEDIA CENTER
- STUDENT DINING
- KITCHEN
- CAREER TECH
- AG ED LAB
- NON-DESIGN MANUAL
- UNUSABLE
- OVERSIZED AREAS

FLOOR PLANS
BUILDING COMPONENTS

PHILLIPS ELEMENTARY SCHOOL
OFCC ASSESSMENT

MARIETTA, OH 45750

PREPARED FOR:
MARIETTA CITY SCHOOLS
111 ACADEMY DRIVE
MARIETTA, OH 45750

schorr architects inc.

230 Bradenton Ave.
Dublin, OH 43017
(614)798-2096


COMM. NO.: 1730

A2.0

SIGNED _____ DATE _____

NAME	YEAR	HANDICAPPED ACCESS	FLOORS	SQUARE FEET
ORIGINAL BUILDING	1950	YES	2	7,281
GYMNASIUM & CLASSROOM WING ADDITION	1953	YES	2	4,957
CLASSROOM ADDITION	1957	YES	1	13,881
CLASSROOM ADDITION	2015	YES	1	2,355

ADDITION	AUDITORIUM FIXED SEATING	CORRIDORS	AGRICULTURE EDUCATION LAB	PRIMARY GYMNASIUM	MEDIA CENTER	VOCATIONAL SPACE	STUDENT DINING	KITCHEN	NATATORIUM	INDOOR TRACKS	ADULT EDUCATION	BOARD OFFICES	OUTSIDE AGENCIES	AUXILIARY GYMNASIUM
1950 ORIGINAL BUILDING		1,412			667		906	386						
1953 GYMNASIUM & CLASSROOM WING ADDITION		292		2,554								x		
1957 CLASSROOM ADDITION		2,494												
2015 CLASSROOM ADDITION														

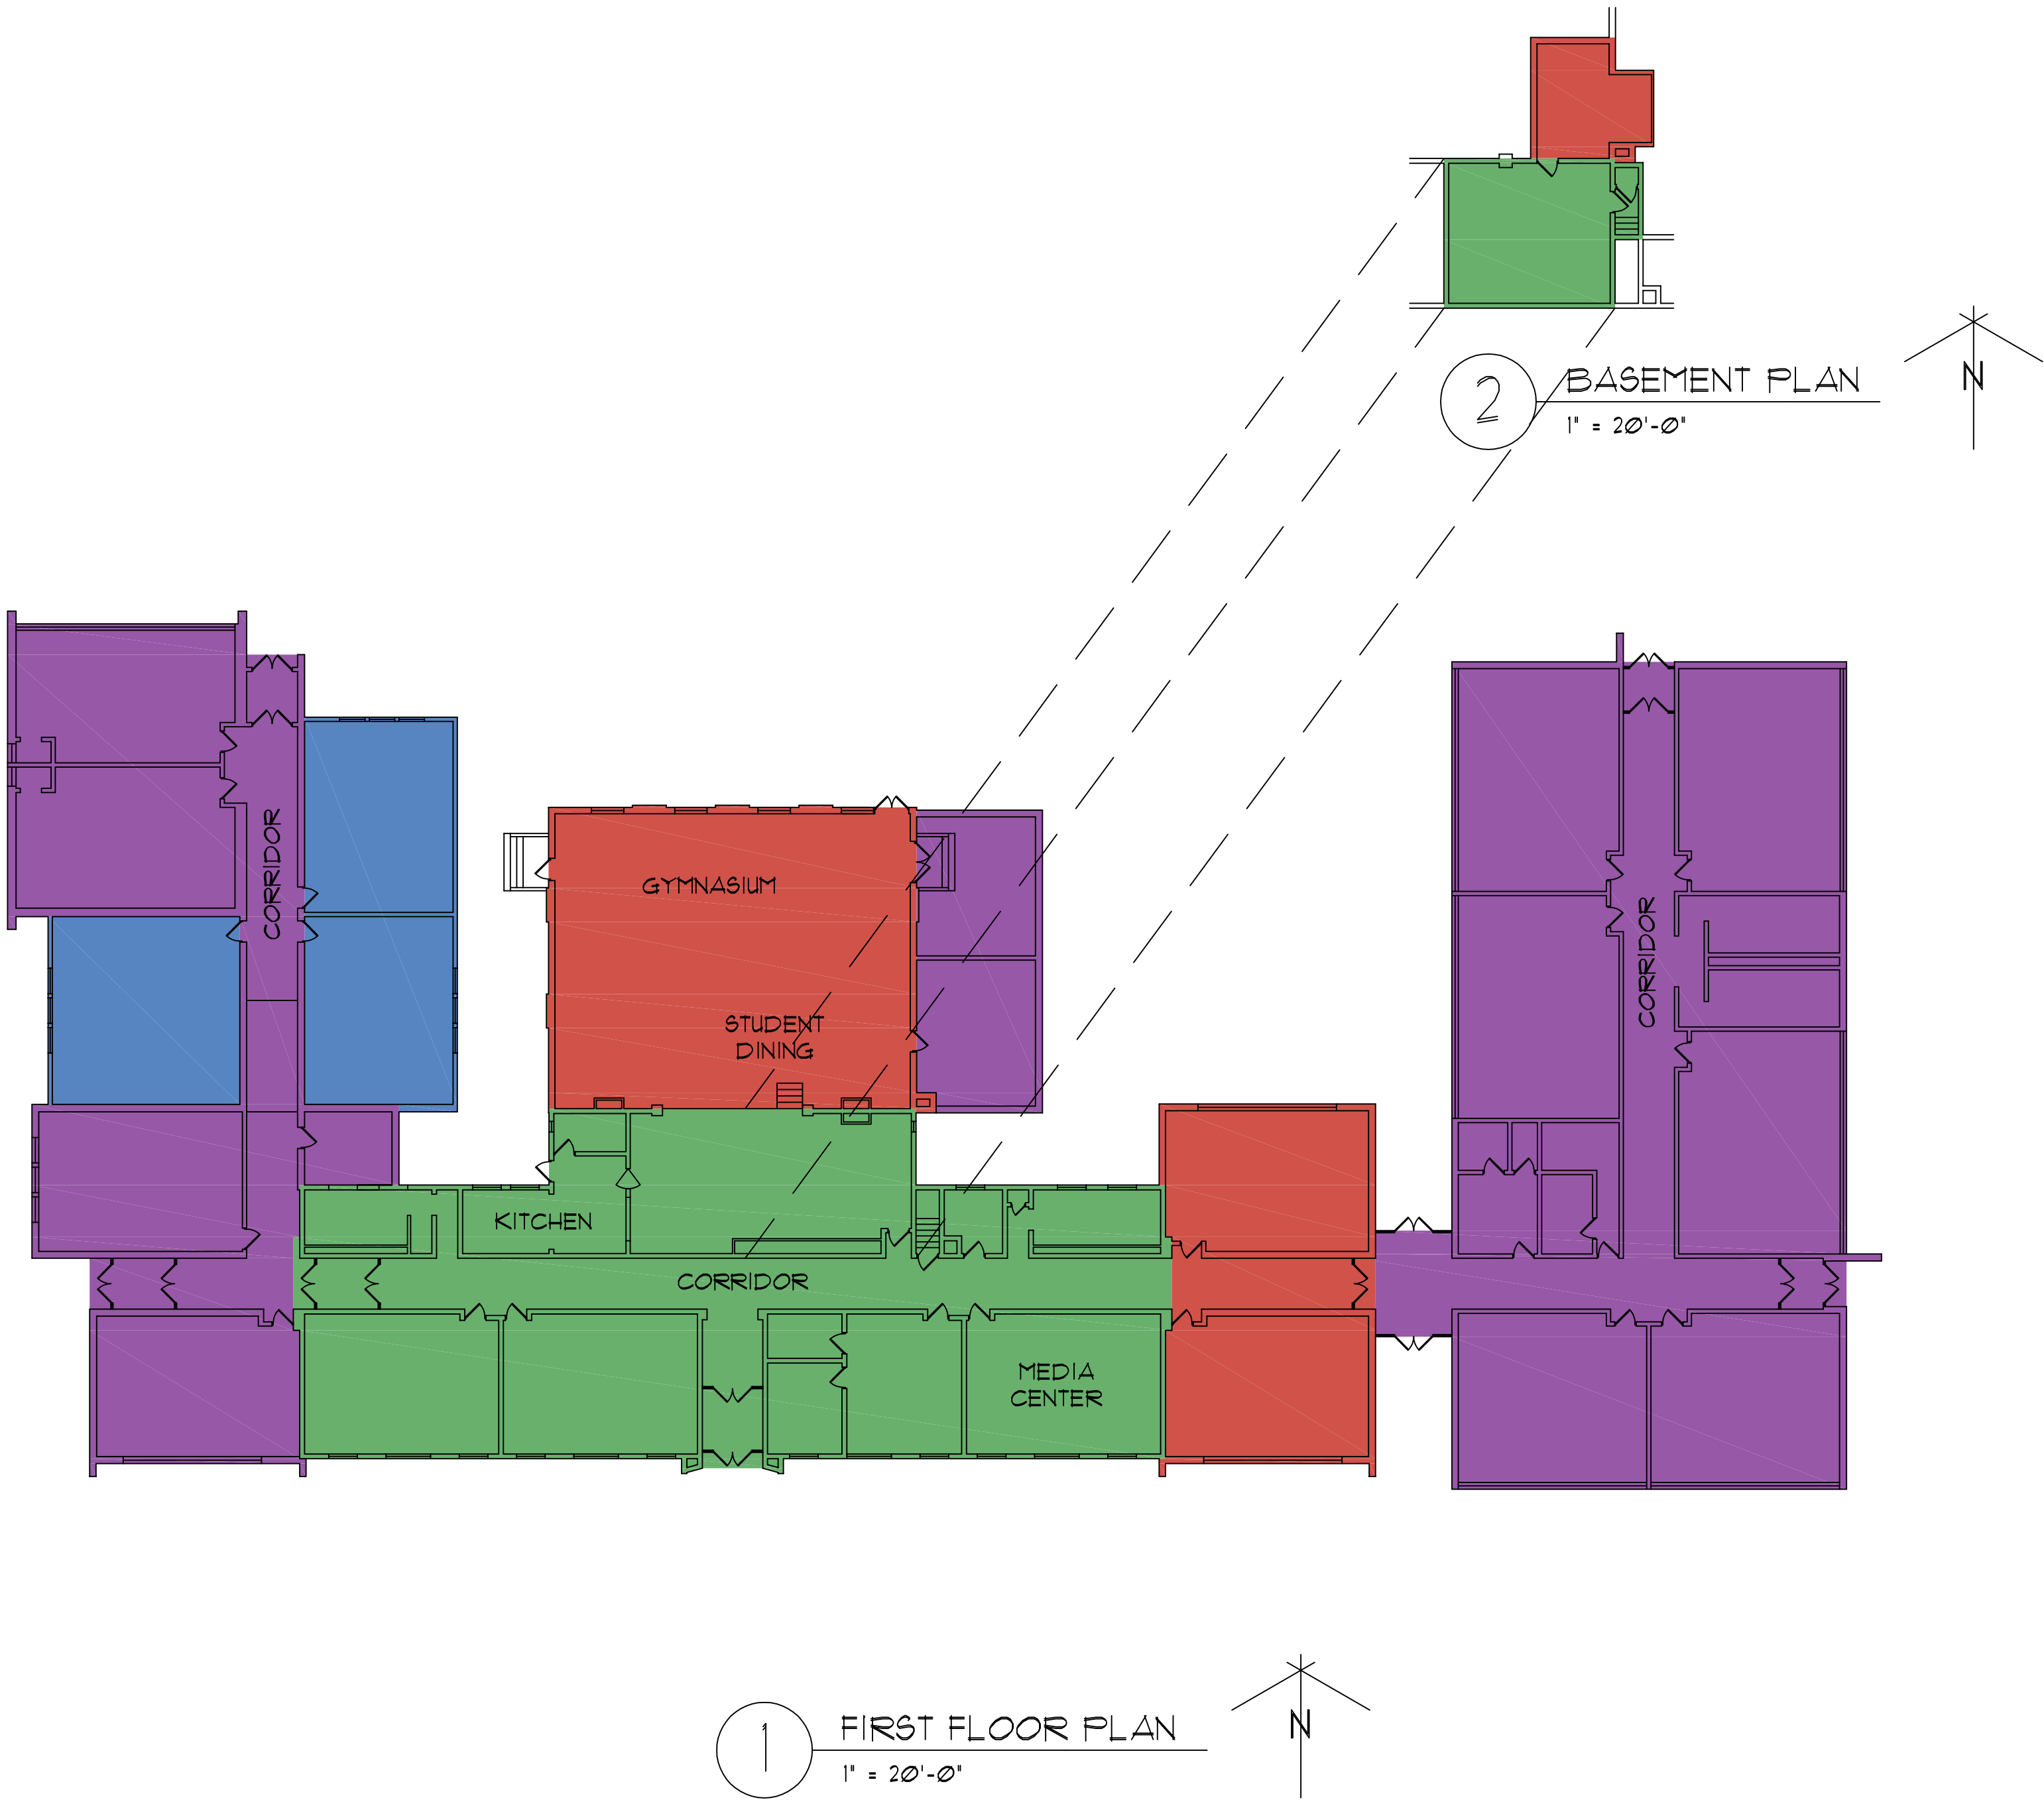

BUILDING ADDITIONS	
	1950 ORIGINAL BUILDING
	1953 GYMNASIUM & CLASSROOM WING ADDITION
	1957 CLASSROOM ADDITION
	2015 CLASSROOM ADDITION

FLOOR PLANS
BUILDING ADDITIONS

PUTNAM ELEMENTARY SCHOOL
OFCC ASSESSMENT

MARIETTA, OH 45750

PREPARED FOR:
MARIETTA CITY SCHOOLS
111 ACADEMY DRIVE
MARIETTA, OH 45750

schorr architects inc.

230 Bradenton Ave.
Dublin, OH 43017
(614)798-2096


COMM. NO.: 1730

A1.0

SIGNED _____ DATE _____

NAME	YEAR	HANDICAPPED ACCESS	FLOORS	SQUARE FEET
ORIGINAL BUILDING	1950	YES	2	7,281
GYMNASIUM & CLASSROOM WING ADDITION	1953	YES	2	4,957
CLASSROOM ADDITION	1957	YES	1	13,881
CLASSROOM ADDITION	2015	YES	1	2,355

ADDITION	AUDITORIUM FIXED SEATING	CORRIDORS	AGRICULTURE EDUCATION LAB	PRIMARY GYMNASIUM	MEDIA CENTER	VOCATIONAL SPACE	STUDENT DINING	KITCHEN	NATATORIUM	INDOOR TRACKS	ADULT EDUCATION	BOARD OFFICES	OUTSIDE AGENCIES	AUXILIARY GYMNASIUM
1950 ORIGINAL BUILDING		1,412			667		906	386						
1953 GYMNASIUM & CLASSROOM WING ADDITION		292		2,554								x		
1957 CLASSROOM ADDITION		2,494												
2015 CLASSROOM ADDITION														

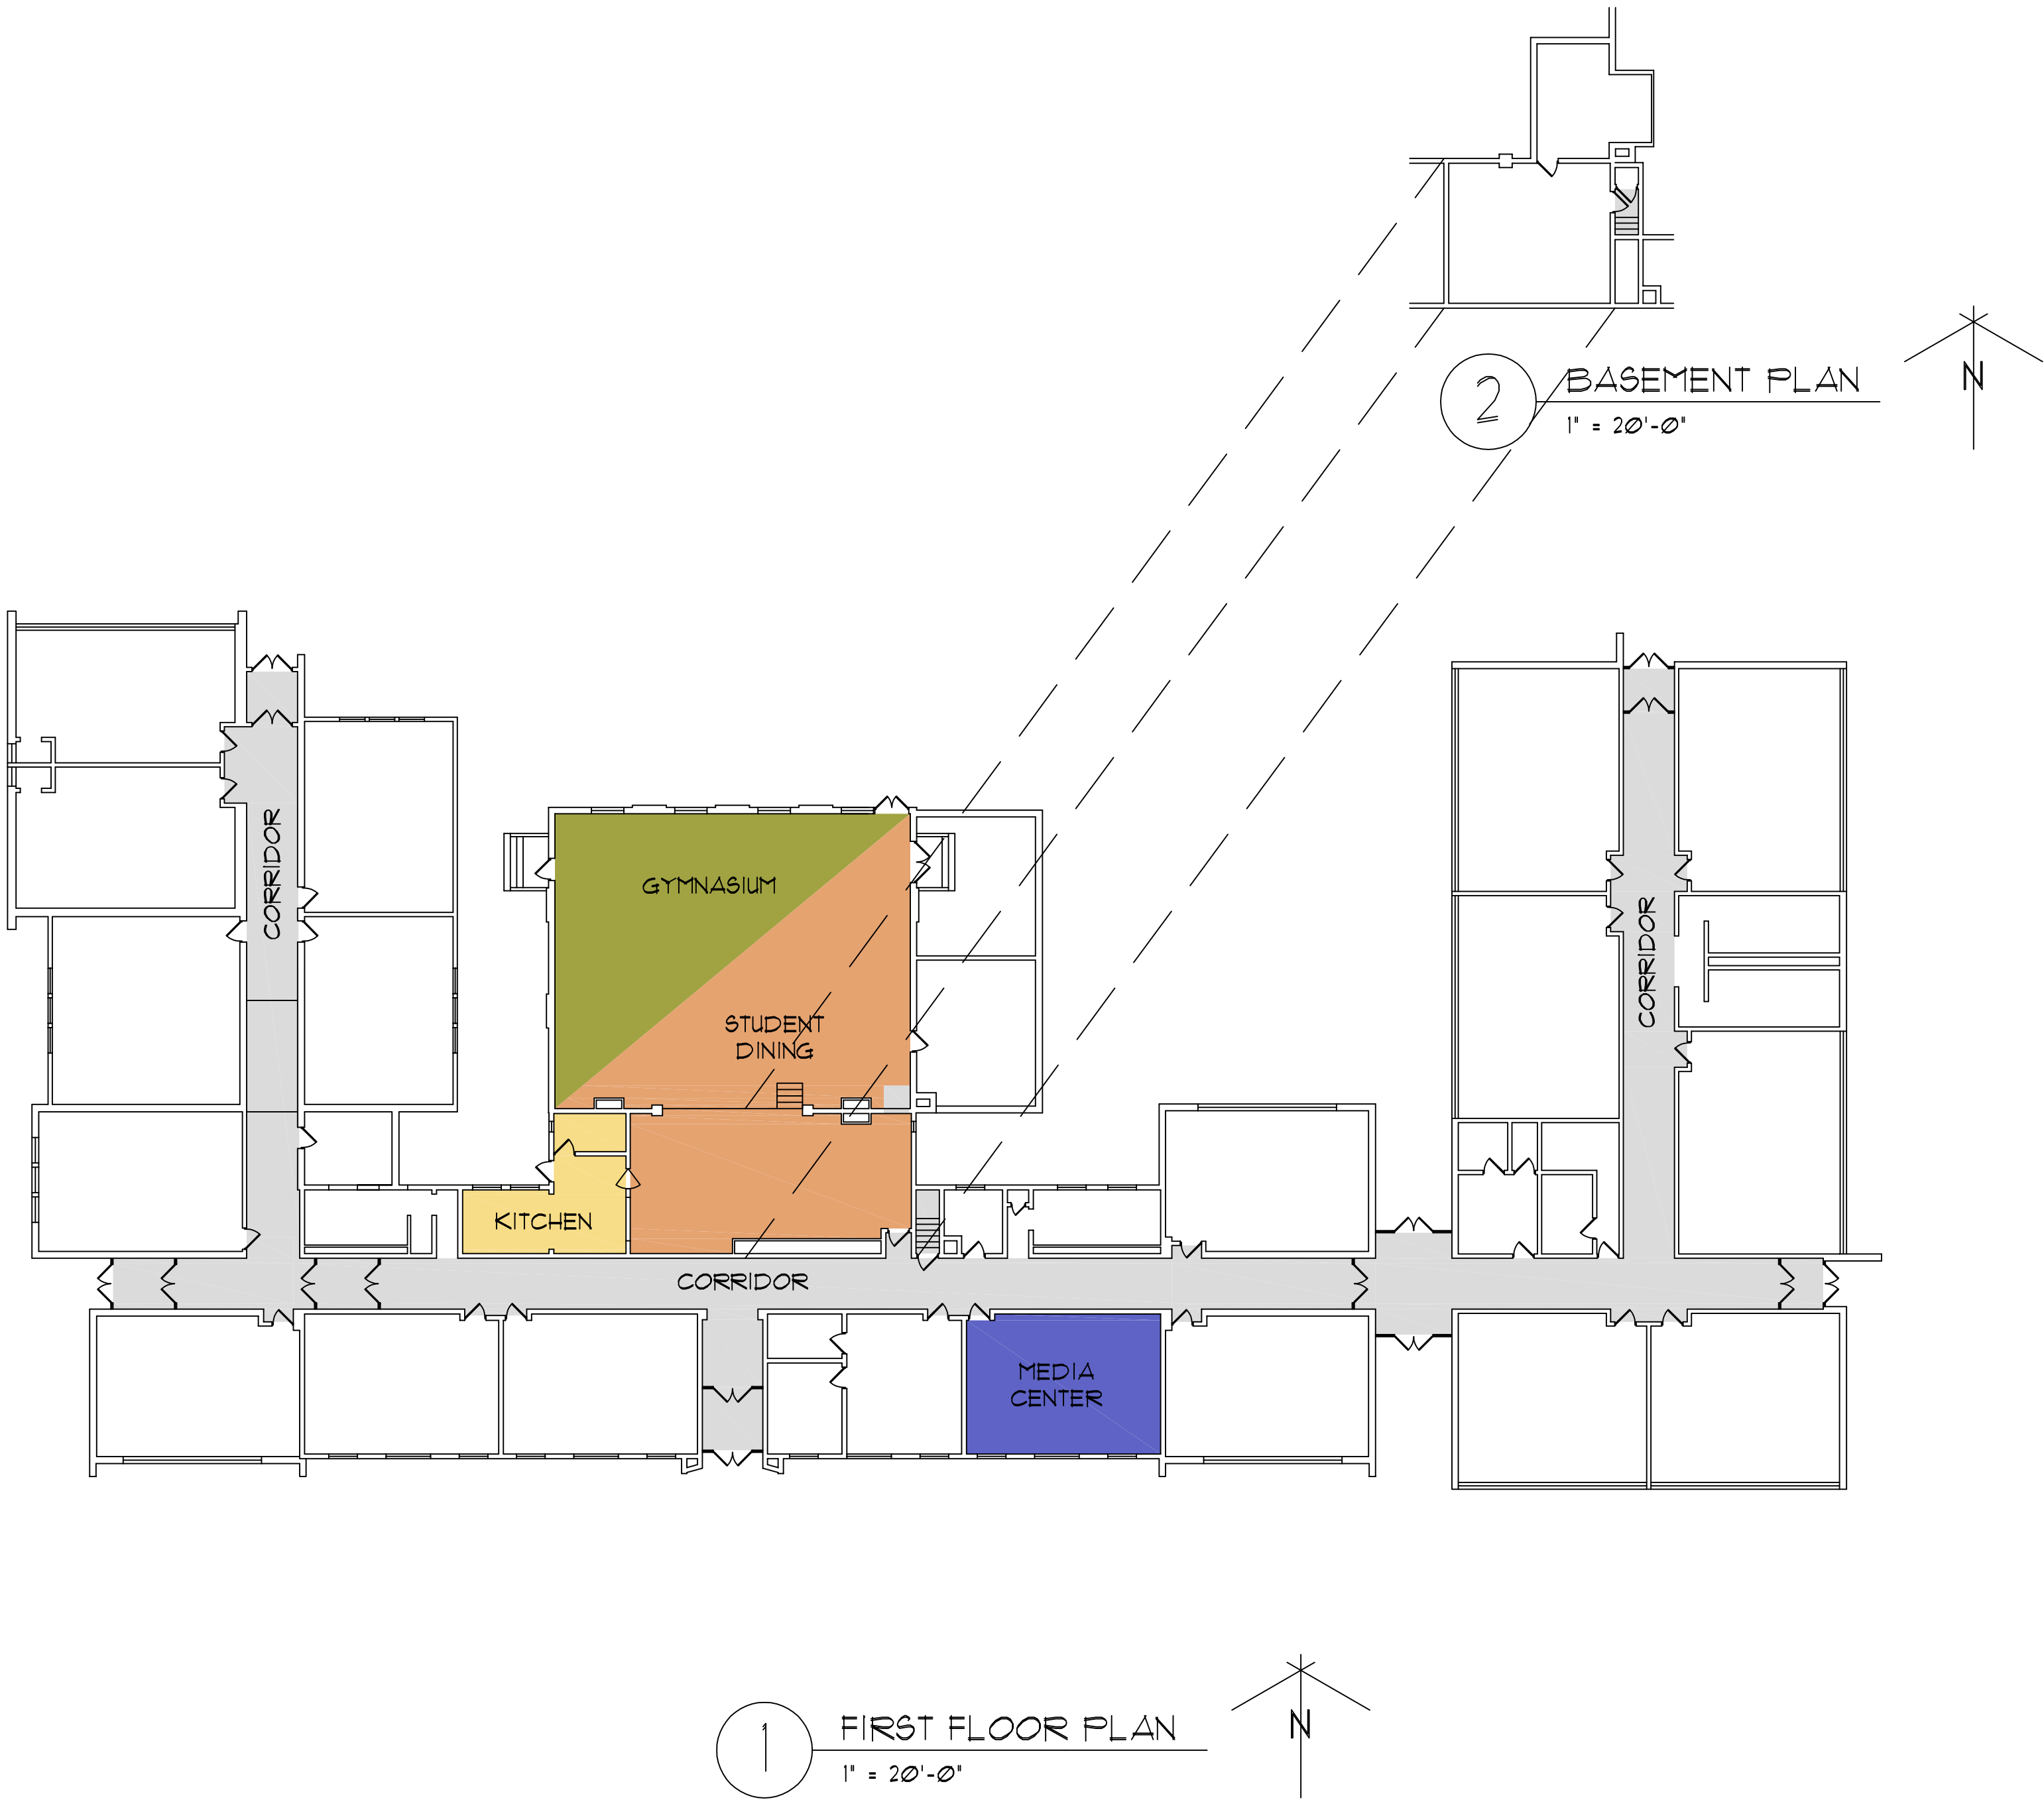

BUILDING COMPONENT LEGEND

- CORRIDORS
- GYMNASIUM
- MEDIA CENTER
- STUDENT DINING
- KITCHEN
- CAREER TECH
- AG ED LAB
- NON-DESIGN MANUAL
- UNUSABLE
- OVERSIZED AREAS

FLOOR PLANS
BUILDING COMPONENTS

PUTNAM ELEMENTARY SCHOOL
OFCC ASSESSMENT

MARIETTA, OH 45750

PREPARED FOR:
MARIETTA CITY SCHOOLS
111 ACADEMY DRIVE
MARIETTA, OH 45750

schorr architects
inc.

230 Bradenton Ave.
Dublin, OH 43017
(614)798-2096


COMM. NO.: 1730

A2.0


SIGNED _____ DATE _____

NAME	YEAR	HANDICAPPED ACCESS	FLOORS	SQUARE FEET
ORIGINAL BUILDING	1912	NO	3	38,251
ADDITION	1956	NO	1	8,160


ADDITION	AUDITORIUM FIXED SEATING	CORRIDORS	AGRICULTURE EDUCATION LAB	PRIMARY GYMNASIUM	MEDIA CENTER	VOCATIONAL SPACE	STUDENT DINING	KITCHEN	NATATORIUM	INDOOR TRACKS	ADULT EDUCATION	BOARD OFFICES	OUTSIDE AGENCIES	AUXILIARY GYMNASIUM
1912 ORIGINAL BUILDING	X	6,883	X	4,953	2,029	X	X	986	X	X	X	X	X	X
1956 ADDITION		168												

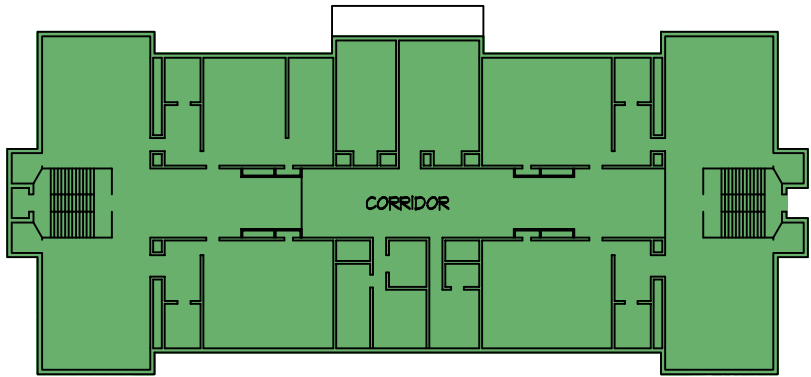

3 SECOND FLOOR PLAN
1" = 20'-0"

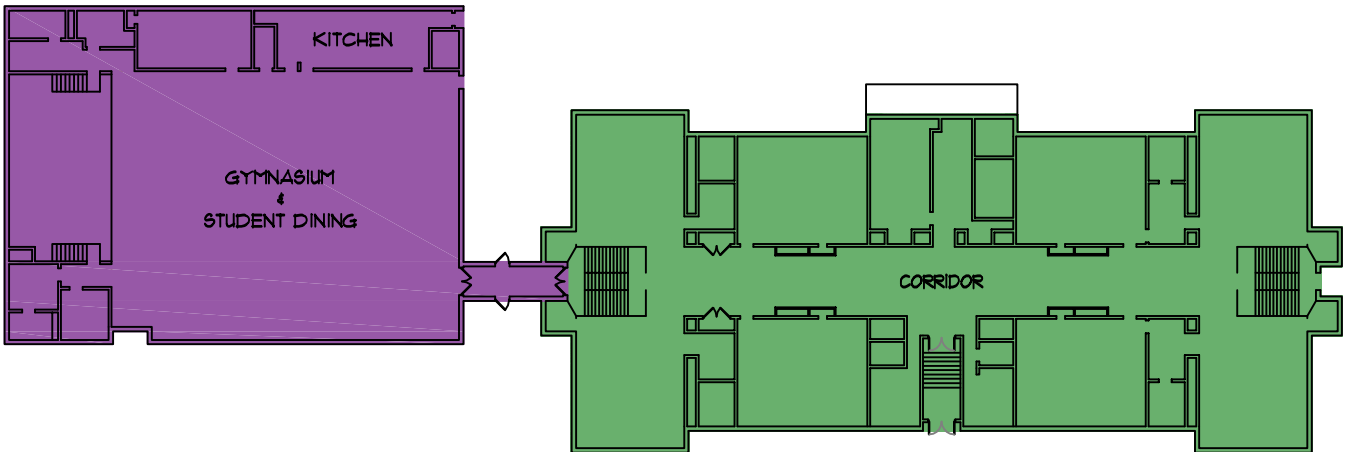

2 FIRST FLOOR PLAN
1" = 20'-0"

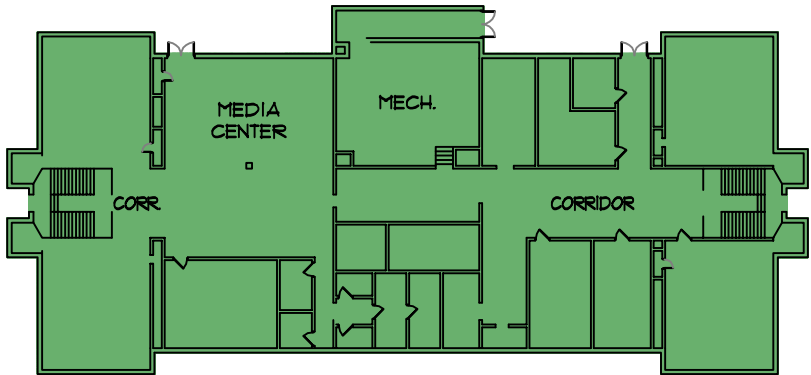

1 GROUND FLOOR PLAN
1" = 20'-0"

BUILDING ADDITIONS

- 1954 ORIGINAL BUILDING
- 1955 ADDITION

FLOOR PLANS
BUILDING ADDITIONS


WASHINGTON ELEMENTARY SCHOOL
OFCC ASSESSMENT

MARIETTA, OH 45750



PREPARED FOR:
MARIETTA CITY SCHOOLS
111 ACADEMY DRIVE
MARIETTA, OH 45750

NAME	YEAR	HANDICAPPED ACCESS	FLOORS	SQUARE FEET
ORIGINAL BUILDING	1912	NO	3	38,251
ADDITION	1956	NO	1	8,160



ADDITION	AUDITORIUM FIXED SEATING	CORRIDORS	AGRICULTURE EDUCATION LAB	PRIMARY GYMNASIUM	MEDIA CENTER	VOCATIONAL SPACE	STUDENT DINING	KITCHEN	NATATORIUM	INDOOR TRACKS	ADULT EDUCATION	BOARD OFFICES	OUTSIDE AGENCIES	AUXILIARY GYMNASIUM
1912 ORIGINAL BUILDING	X	6,883	X	4,953	2,029	X	X	986	X	X	X	X	X	X
1956 ADDITION		168												

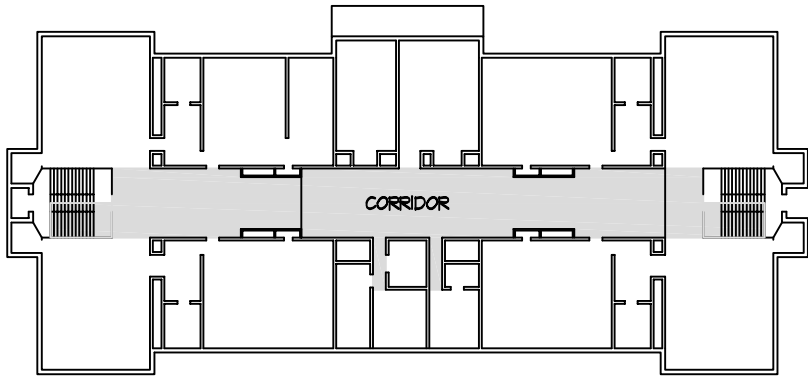


3 SECOND FLOOR PLAN
1" = 20'-0"

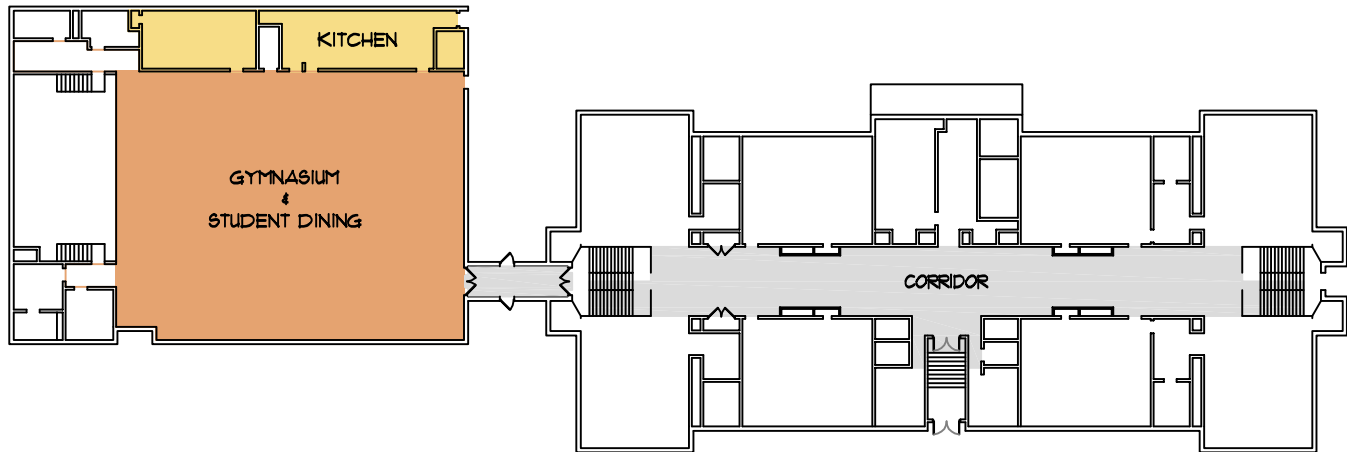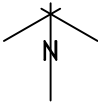

2 FIRST FLOOR PLAN
1" = 20'-0"

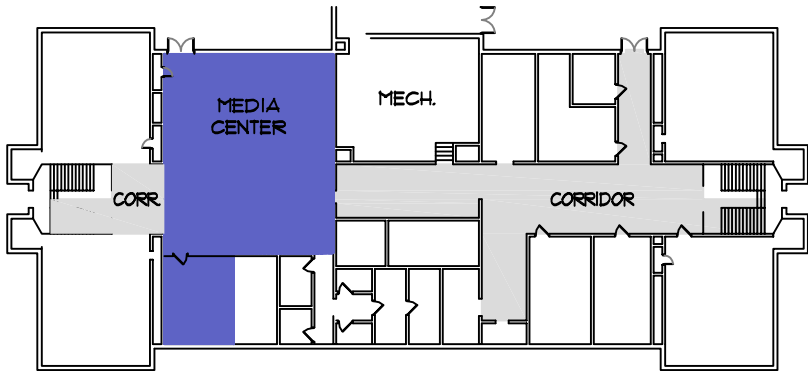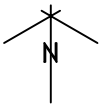

1 GROUND FLOOR PLAN
1" = 20'-0"

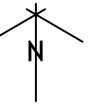

BUILDING COMPONENT LEGEND

- CORRIDORS
- GYMNASIUM
- MEDIA CENTER
- STUDENT DINING
- KITCHEN
- CAREER TECH
- AG ED LAB
- NON-DESIGN MANUAL
- UNUSABLE
- OVERSIZED AREAS

FLOOR PLANS
BUILDING COMPONENTS

WASHINGTON ELEMENTARY SCHOOL
OFCC ASSESSMENT

MARIETTA, OH 45750

PREPARED FOR:
MARIETTA CITY SCHOOLS
111 ACADEMY DRIVE
MARIETTA, OH 45750

230 Bradenton Ave.
Dublin, OH 43017
(614)798-2096

COMM. NO.: 1730

A2.0

SIGNED _____ DATE _____