


I:\J170\70 WATERFORD SCHOOL WELL\CAD\EXHIBITS\WPI\IRRIGATION WELL PLAN AND SECTION DETAILS (BOREHOLE)DWG.PLOT: 3/16/2017 8:57:27 AM BY: HANZA KHAN

1

IRRIGATION WELL PROFILE  
SECTION

SCALE: NTS

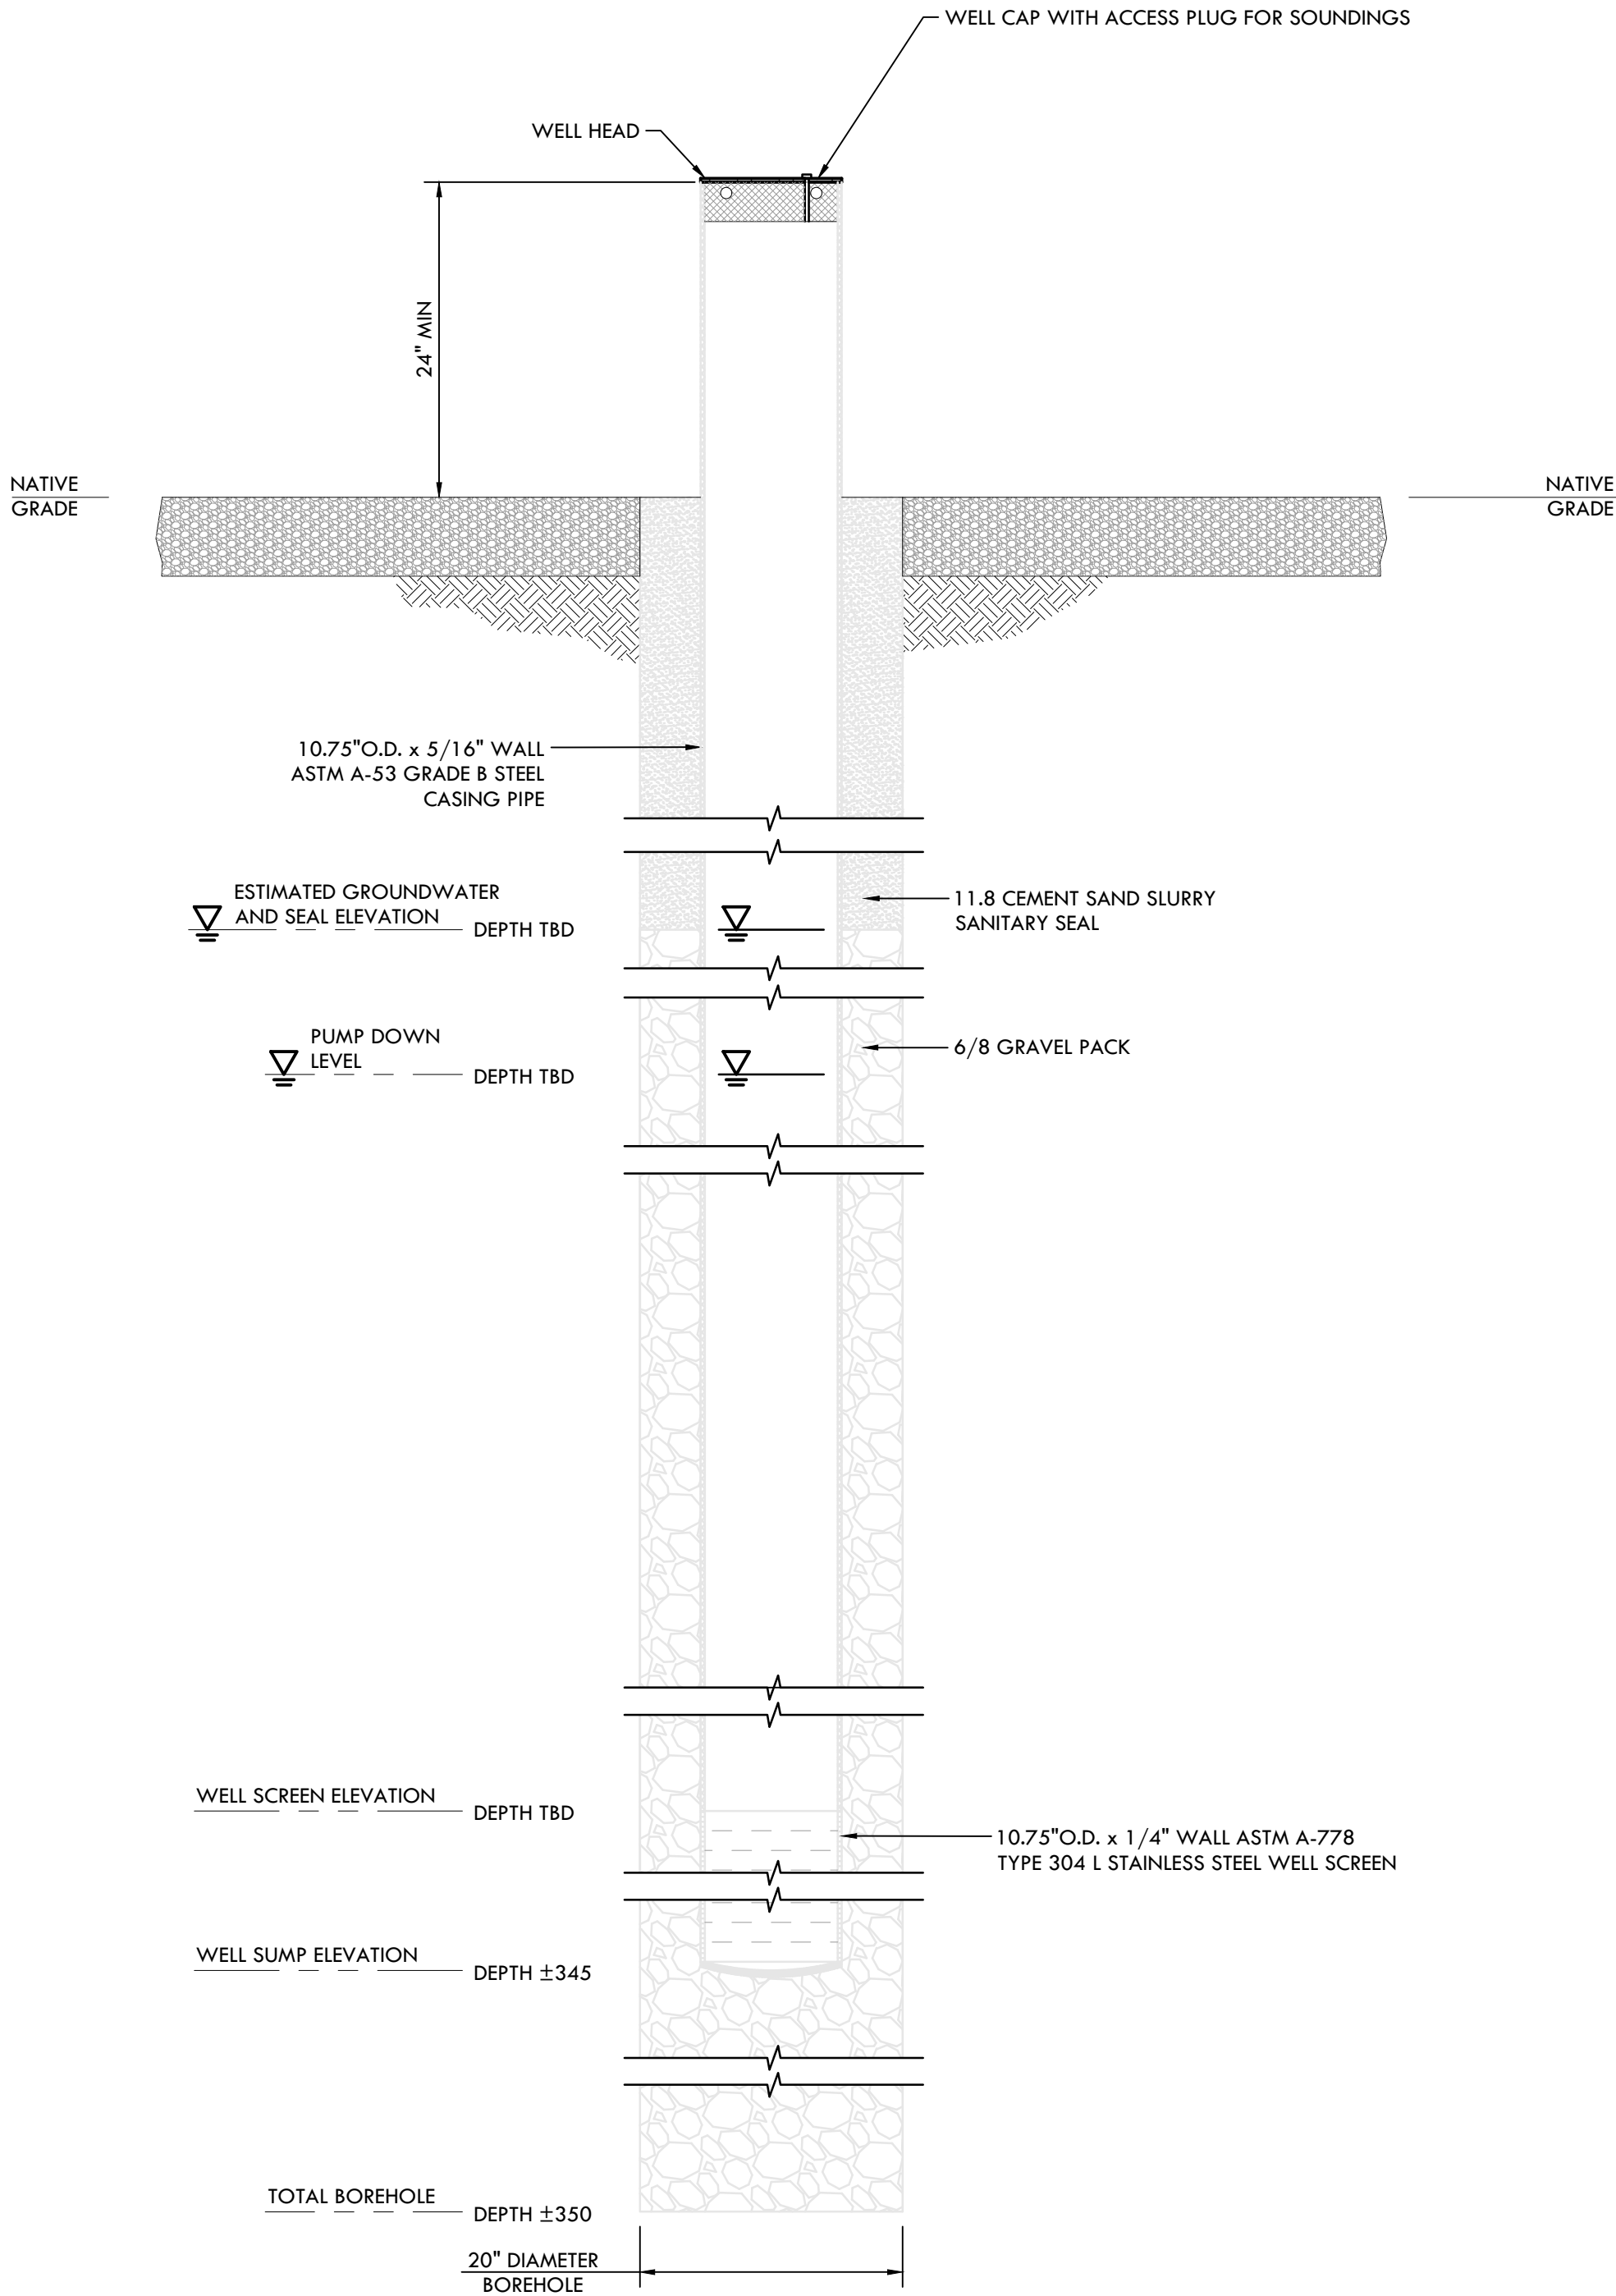

**BLACKWATER**  
CONSULTING ENGINEERS, INC.  
605 STANDFORD AVE., SUITE N, MODESTO, CA 95350 PH. 209.322.1817

REV	DATE	DESCRIPTION	APP

WELL SECTION DETAILS

WATERFORD UNIFIED SCHOOL DISTRICT  
IRRIGATION WELL REPLACEMENT

DESIGNED BY  
JMB

DRAWN BY  
AJH

CHECKED BY  
JMB

JOB NO.  
J17170

DATE  
MARCH 2017

DRAWING

SHEET NO.