



Propane Tank Permit Application

Permit No. _____

Official Use Only	
Cash	<input type="checkbox"/>
Check	<input type="checkbox"/> _____
Credit Card	<input type="checkbox"/> _____
Received	_____
Receipt No	_____
Date:	_____

Project Address: _____			Valuation: _____
Legal Description	Lot #	Block #	Subdivision: (If un-platted, submit copy of warranty deed)
Owner of Property: _____ Name _____ Phone # _____			
Mailing Address: _____ Street # _____ City _____ State _____ Zip _____			
Contractor/Applicant: _____ Name _____ Phone # _____			
Mailing Address: _____ Street # _____ City _____ State _____ Zip _____			
Email: _____			
Natural Gas Available: <input type="checkbox"/> Yes <input type="checkbox"/> No Flood Zone: <input type="checkbox"/> Yes <input type="checkbox"/> No			
Purpose of Gas Use: <input type="checkbox"/> Residential <input type="checkbox"/> Commercial <input type="checkbox"/> Industrial			
Nature of Work: _____ <input type="checkbox"/> New Installation <input type="checkbox"/> Addition <input type="checkbox"/> Alteration / Repair			
Tank Size (gal): _____ <input type="checkbox"/> Under Ground <input type="checkbox"/> Above Ground			
Footer Description: _____			
Please see reverse side for tank requirements and fee schedule.			
<small>I hereby certify that I will comply with all laws, ordinances, and regulations (2015 IPC, 2015 IFC, 2015 IBS, 2015 IFGC, 2015 IRC, and OWRB 785:35-7-1) pertaining to the installation and use of propane systems. And all electrical, mechanical and plumbing will be performed by licensed contractors with the state of OK and the City of Choctaw. I certify that the code official or the code official's authorized representatives shall have the authority to enter area covered by such permit at any hour to enforce the provisions of the code(s) applicable to such permit.</small>			
Printed Name: _____		Signature: _____	
Date: _____			
Do Not Write below This Line Official Use Only			
<input type="checkbox"/> APPROVED _____ 20 _____			
<input type="checkbox"/> DENIED _____ 20 _____			
REASON: _____ BY _____			

City of Choctaw 2500 N Choctaw Rd
PO Box 567, Choctaw, OK 73020
Phone (405)390.2999

1. Site Plan

- A. All lot lines and lot dimensions.
- B. All existing and proposed building(s).
- C. Distance between lot lines and building (existing and proposed).
- D. Driveway with dimension.
- E. All existing and proposed utilities.
- F. All existing and proposed easements and right-of-way with dimensions.
- G. Building set back lines with dimensions.
- H. Drainage flow arrows.
- I. Location of 100 and 500 year flood zone boundary.
- J. Scale, North Arrow, Date, Contact information.

2. Documentation

- A. Well Log.
- B. Manufactures Designs (specifications). (if applicable)
- C. Engineer Design. (if applicable)
- D. Executed Easement. (if applicable)

3. Fee Schedule

- A. 500 & under gal \$30.00
- B. 501—2000 gal \$60.00
- C. 2,001 & over gal \$120.00

Additional \$5.00 State Fee to be applied

MINIMUM SEPARATION BETWEEN LP-GAS CONTAINERS AND BUILDINGS, PUBLIC WAYS OR LOT LINES OF ADJOINING PROPERTY THAT CAN BE BUILT UPON


LP-GAS CONTAINER CAPACITY	Mounded or underground LP-gas containers (feet)	Above-ground LP-gas containers (feet)	MINIMUM SEPARATION BETWEEN LP-GAS CONTAINERS (ft)
Less than 125	10	5	NONE
125 to 250	10	10	NONE
251 to 500	10	10	3
501 to 2,000	10	25	3
2001 to 30,000	50	50	5
30,001 to 70,000	50	75	(0.25 of sum of diameters of adjacent LP-gas containers)
70,001 to 90,000	50	100	
90,001 to 120,000	50	125	

For SI: 1 foot = 304.8mm, 1 gallon = 3.785 L

4. Inspection required after installment.

SITE PLAN

**MUST BE DETAILED TO SCALE
SHOW ALL EXISTING BUILDINGS, FENCES, PROPERTY LINES**

 


N



City of Choctaw 2500 N Choctaw Rd
PO Box 567, Choctaw, OK 73020
Phone (405)390.2999

SAMPLE SITE PLAN

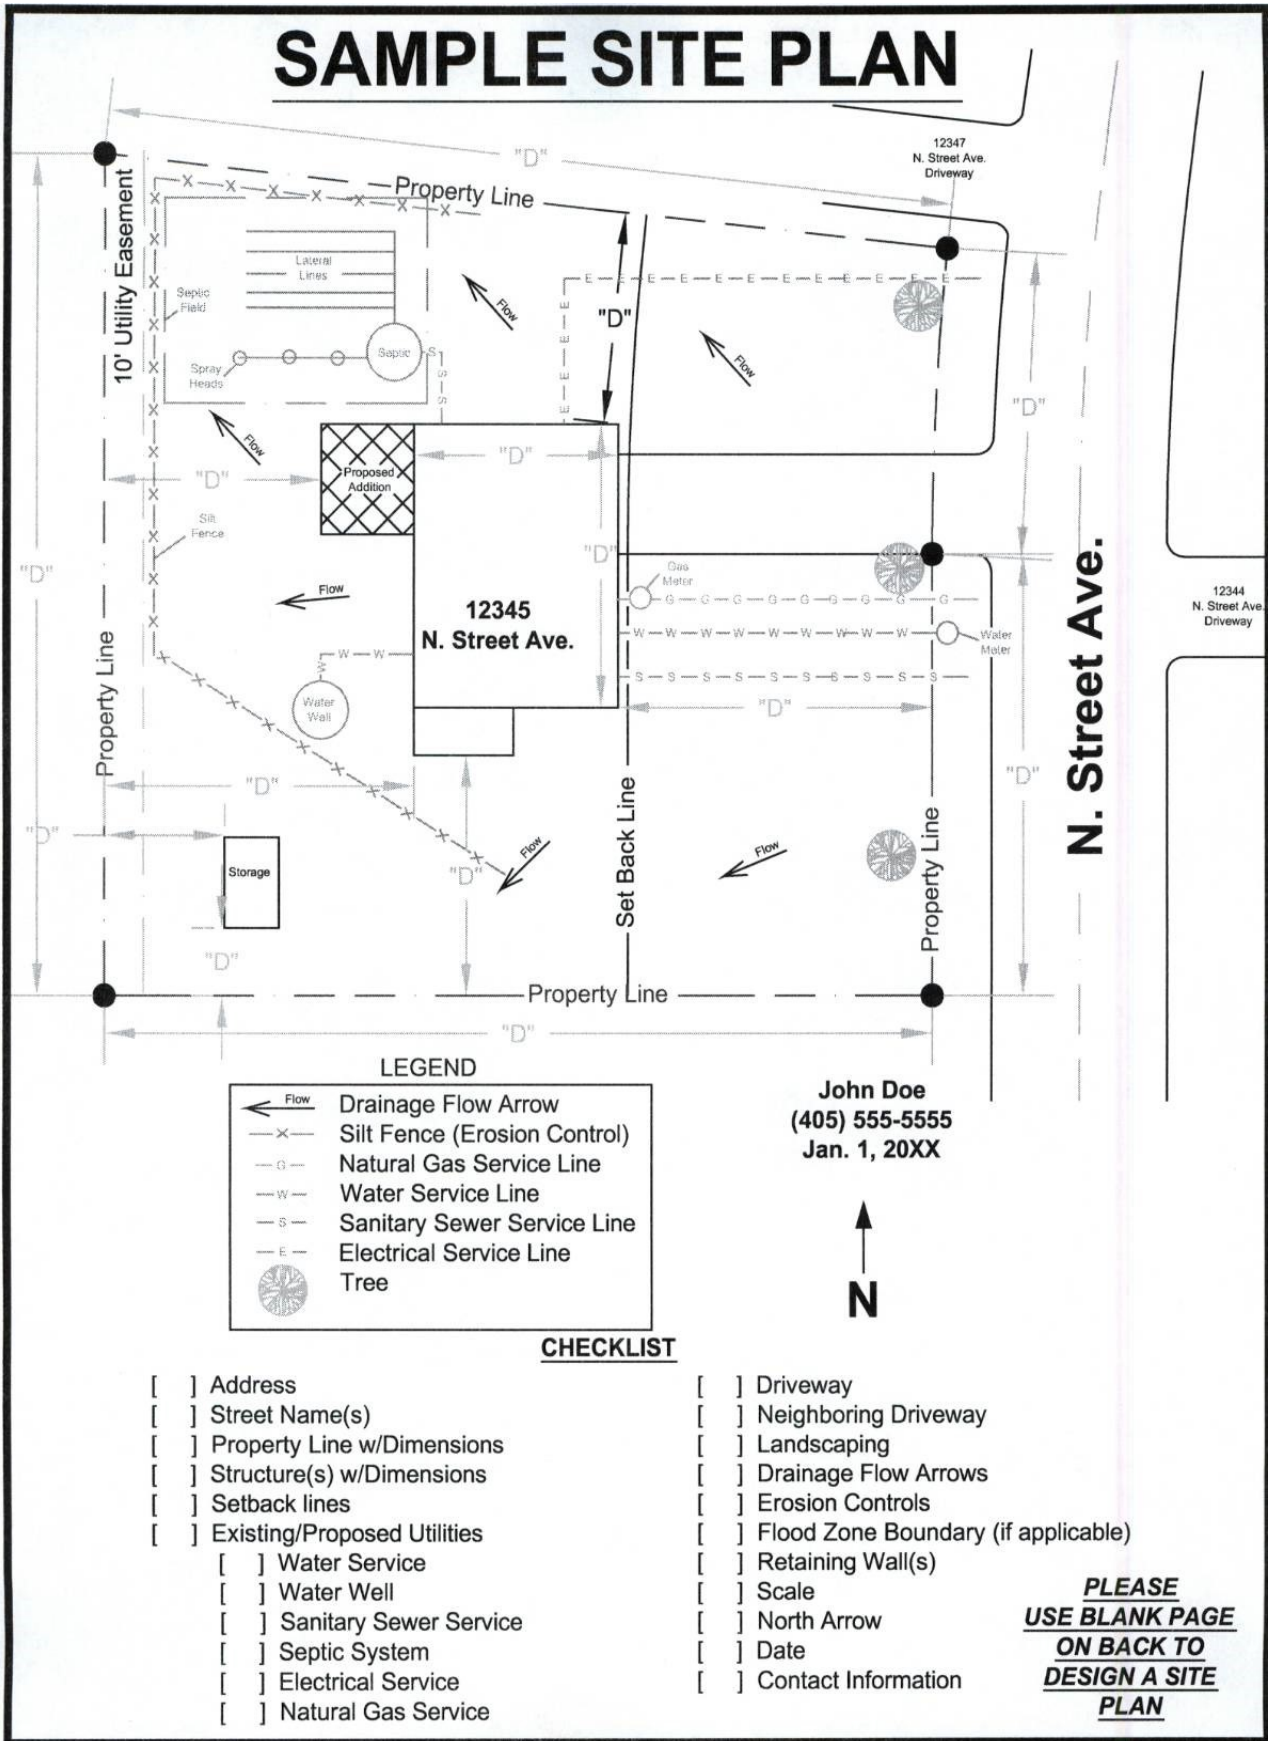

LEGEND

	Drainage Flow Arrow
	Silt Fence (Erosion Control)
	Natural Gas Service Line
	Water Service Line
	Sanitary Sewer Service Line
	Electrical Service Line
	Tree

John Doe
(405) 555-5555
Jan. 1, 20XX



CHECKLIST

- | | |
|--|--|
| <input type="checkbox"/> Address | <input type="checkbox"/> Driveway |
| <input type="checkbox"/> Street Name(s) | <input type="checkbox"/> Neighboring Driveway |
| <input type="checkbox"/> Property Line w/Dimensions | <input type="checkbox"/> Landscaping |
| <input type="checkbox"/> Structure(s) w/Dimensions | <input type="checkbox"/> Drainage Flow Arrows |
| <input type="checkbox"/> Setback lines | <input type="checkbox"/> Erosion Controls |
| <input type="checkbox"/> Existing/Proposed Utilities | <input type="checkbox"/> Flood Zone Boundary (if applicable) |
| <input type="checkbox"/> Water Service | <input type="checkbox"/> Retaining Wall(s) |
| <input type="checkbox"/> Water Well | <input type="checkbox"/> Scale |
| <input type="checkbox"/> Sanitary Sewer Service | <input type="checkbox"/> North Arrow |
| <input type="checkbox"/> Septic System | <input type="checkbox"/> Date |
| <input type="checkbox"/> Electrical Service | <input type="checkbox"/> Contact Information |
| <input type="checkbox"/> Natural Gas Service | |

PLEASE
USE BLANK PAGE
ON BACK TO
DESIGN A SITE
PLAN