


\\SERVER2012\PROJECTS\J170170 WATERFORD SCHOOL WELL\CAD\EXHIBITS\WIP\IRRIGATION WELL PLAN AND SECTION DETAILS_UPDATED.DWG PLOT: 3/6/2017 2:07:48 PM BY: ADAM HUTCHINGS

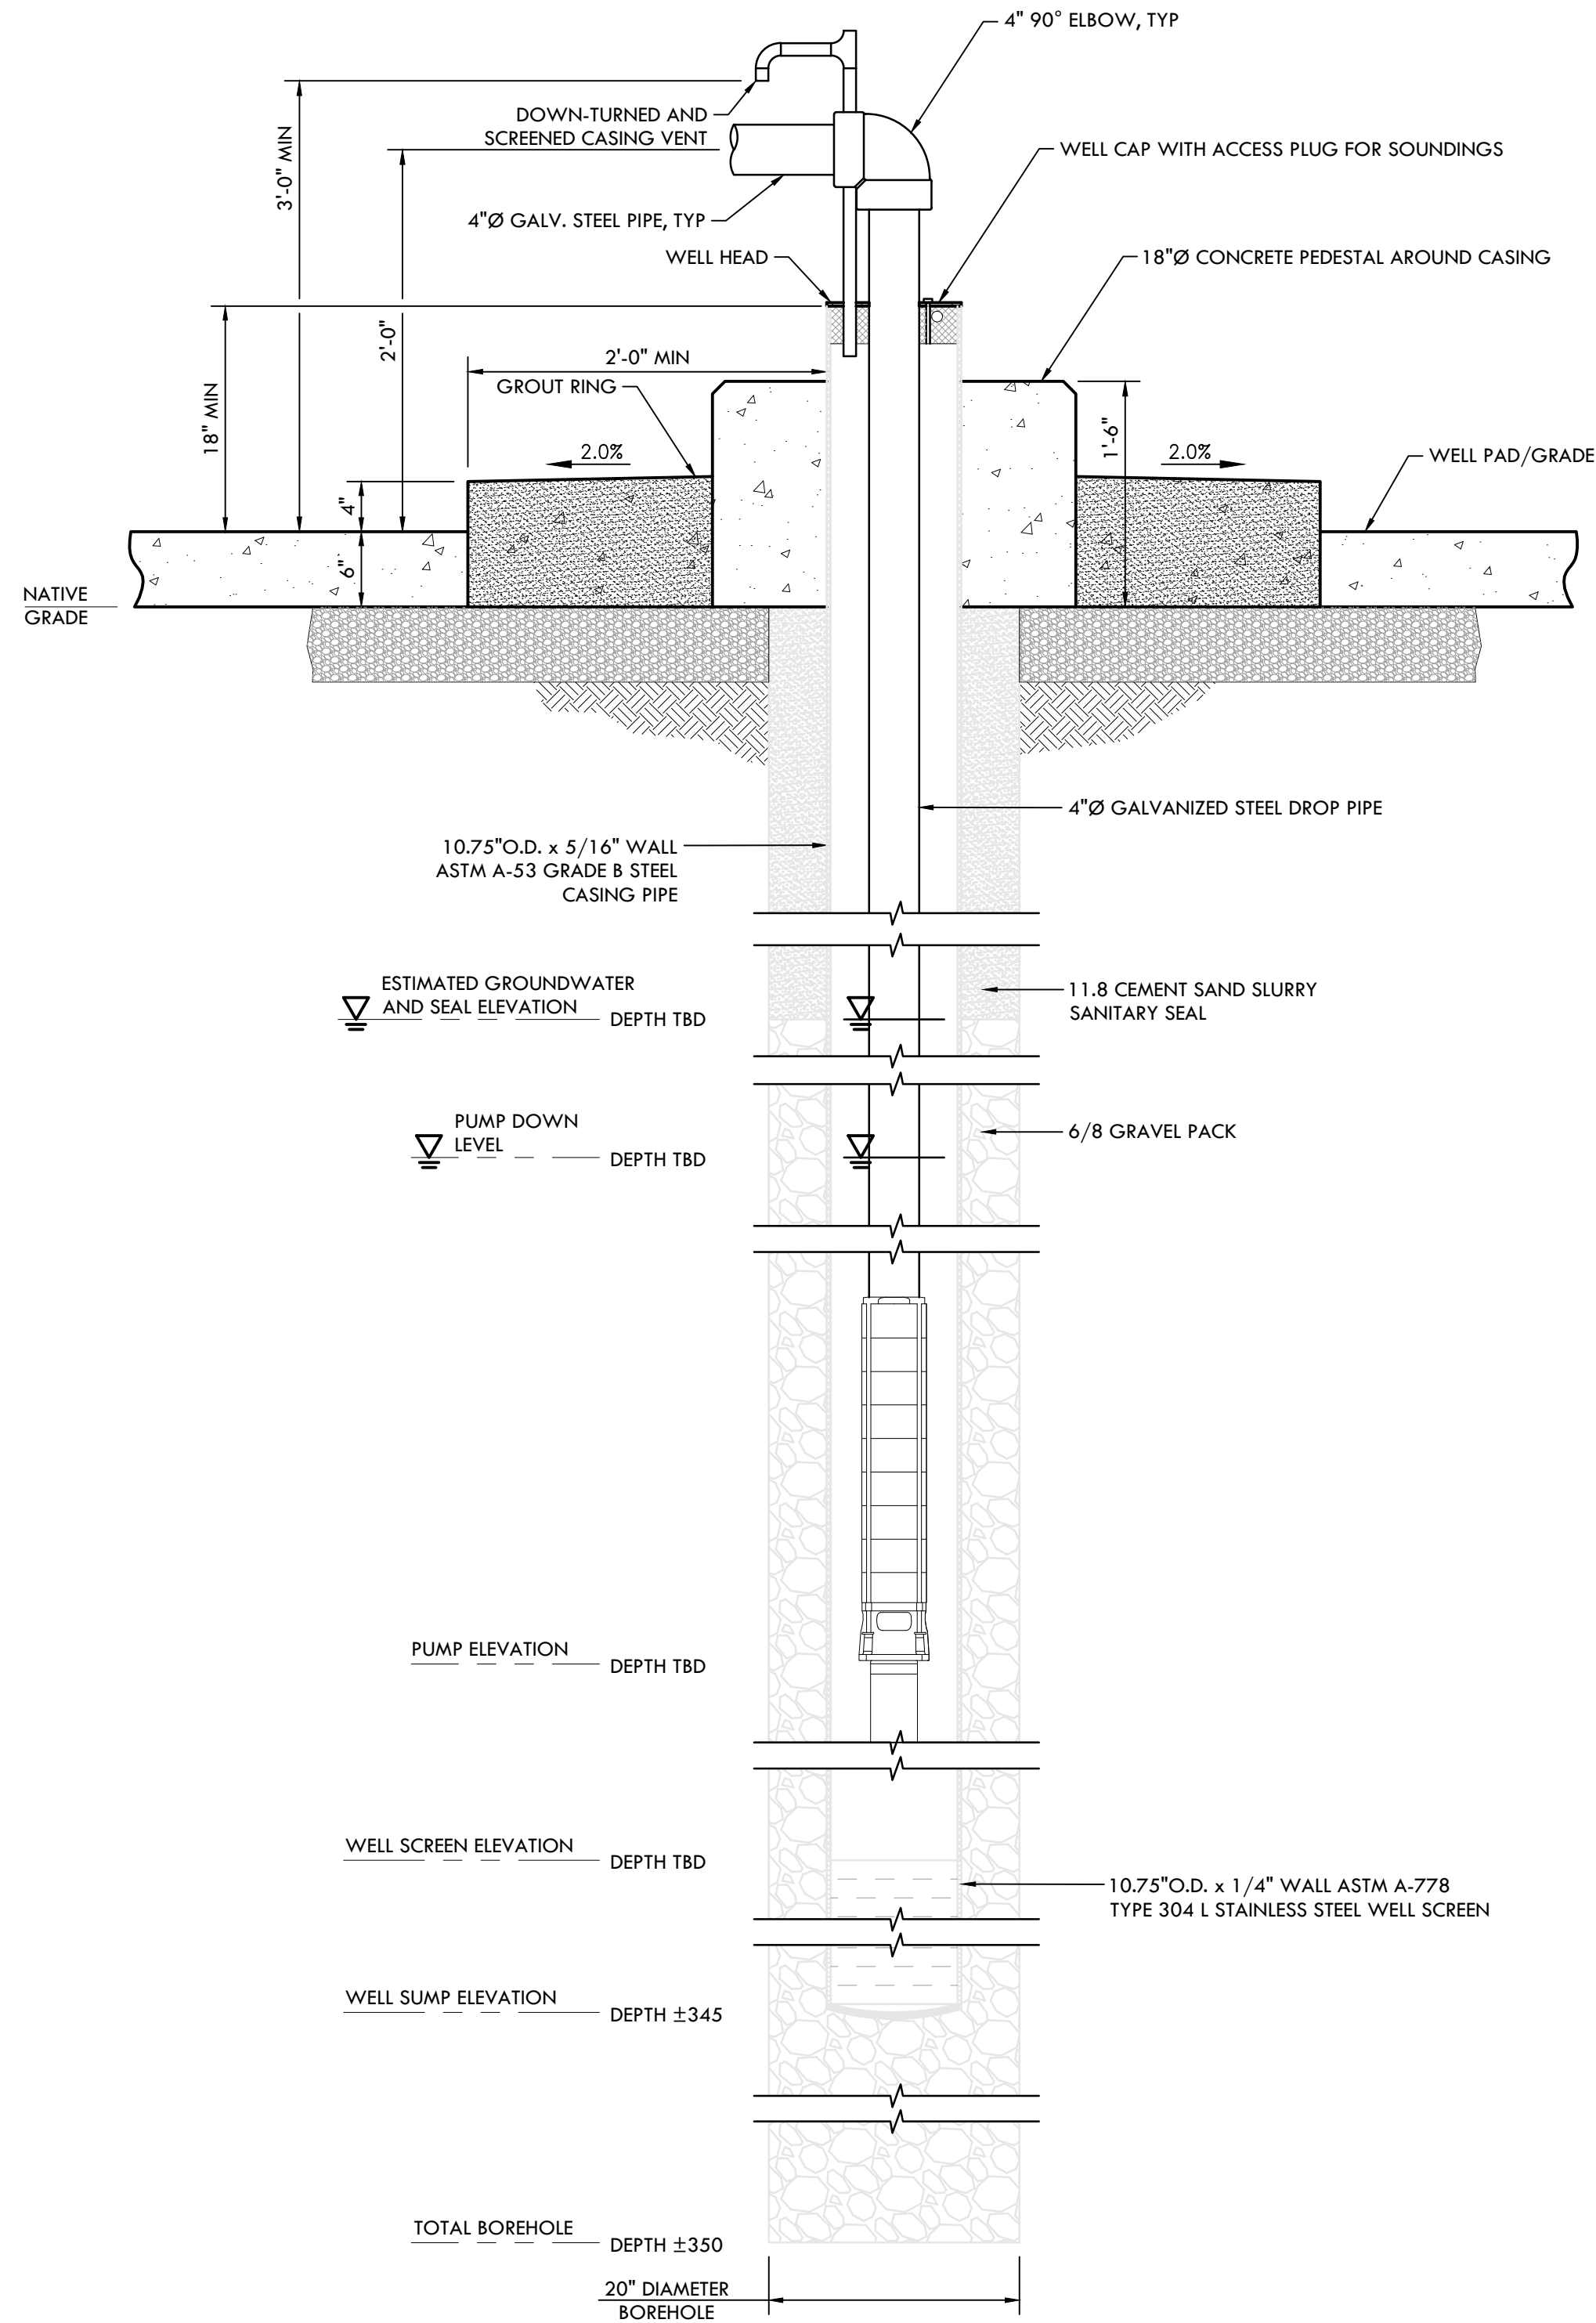

1 IRRIGATION WELL PROFILE
SECTION

SCALE: NTS

PRELIMINARY



BLACKWATER
CONSULTING ENGINEERS, INC.
605 STANDFORD AVE., SUITE N, MODESTO, CA 95350 PH. 209.322.1817

REV	DATE	DESCRIPTION	APP

WELL SECTION DETAILS

WATERFORD UNIFIED SCHOOL DISTRICT
IRRIGATION WELL REPLACEMENT

DESIGNED BY
JMB

DRAWN BY
AJH

CHECKED BY
JMB

JOB NO.
J17170

DATE
MARCH 2017

DRAWING

SHEET NO.