

knowledge before me this _____ day of _____
by Martin A. Devries and Arlene R.

County _____

by A. Kreofsky and Lois I. Kreofsky,
set their hands this _____ day of _____

Lois I. Kreofsky

acknowledged before me this _____ day of _____
by William A. Kreofsky and Lois I.

County _____

ansfer entered this _____ day of _____

year 19____ have been paid.


the State of Minnesota, as amended in 1976 and
7, this plat has been approved this _____
____, 19____.

the _____ day of _____,
Plainview, Minnesota approved this plat.

Commission of the City of Plainview, Minnesota,
_____ day of _____, 19____.

UNPLATTED

1"PIPE AT SW COR
NE1/4 SEC 8 T108N
R11W

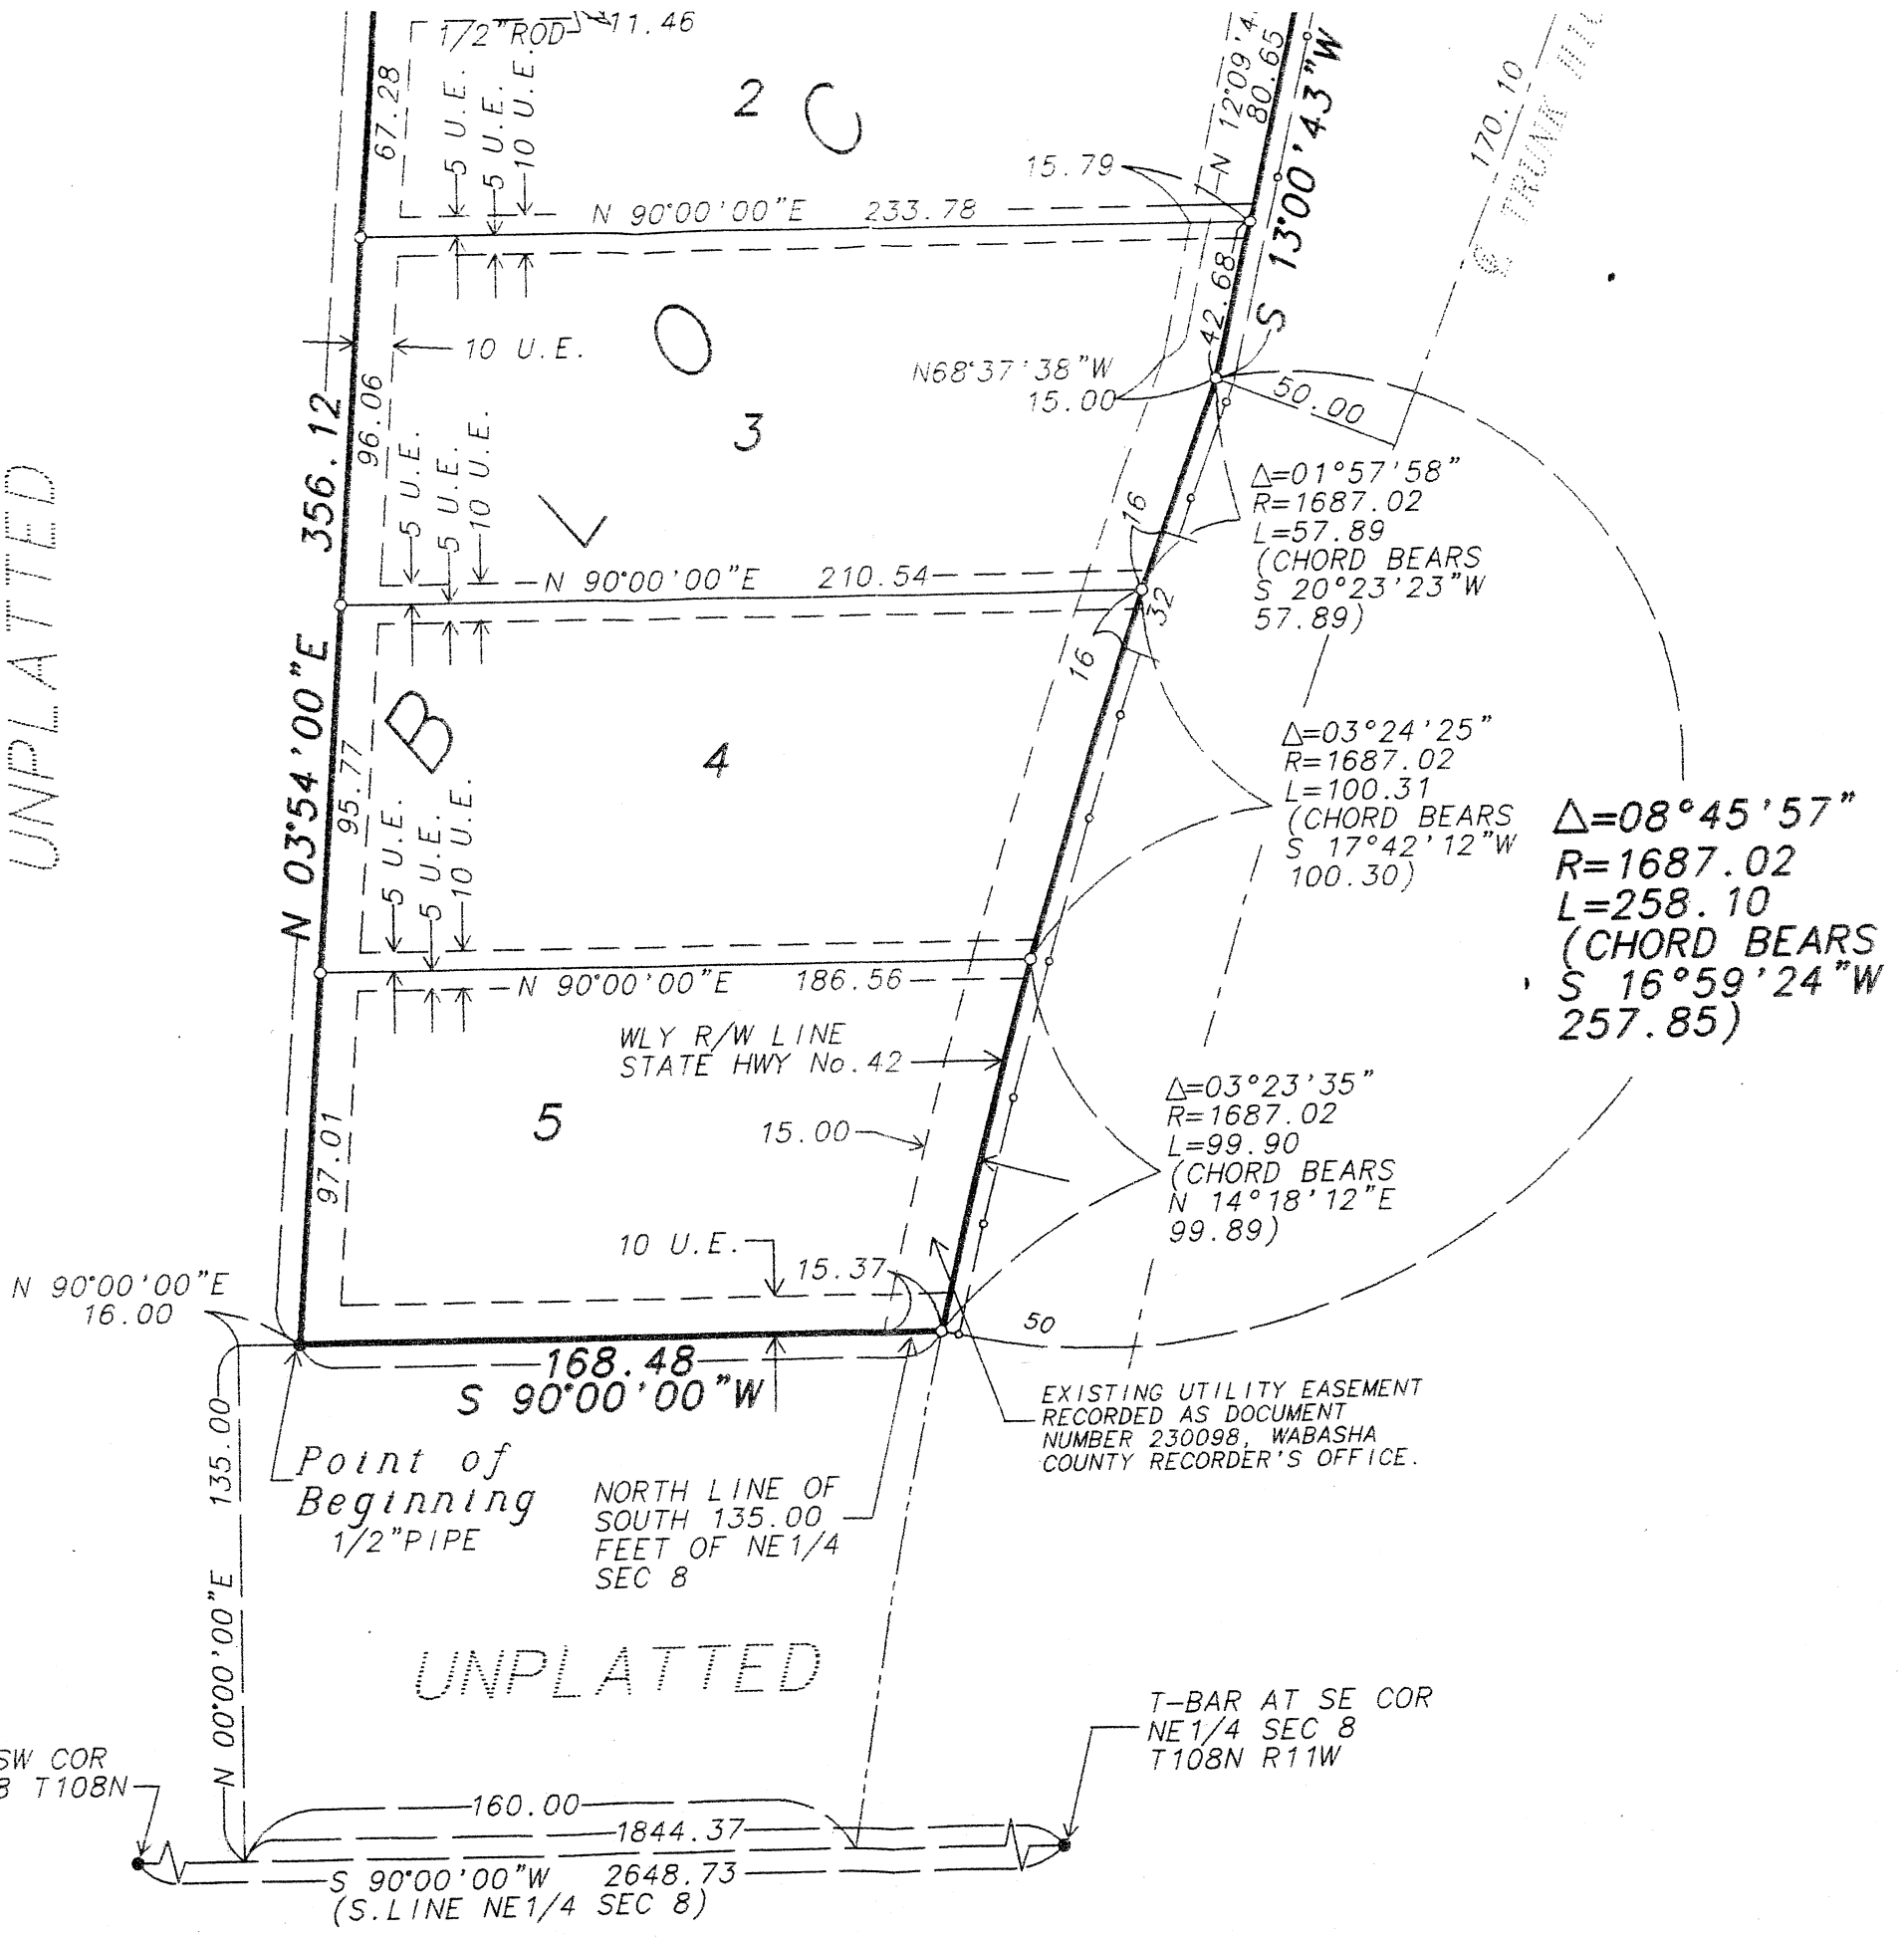

UNPLATTED

Ingre
is re

SURVE

I her
descri
repr
on the
been
bound
are
to b

Vinc

Stat
Coun

The
Publ
Fang

Not
My c

Docu

I h

Cou

at

Cou

Wab

said
line
7 feet
42
00"E,
e
north
e
a
chord
35.00
f said
line,

S
ility

y of

day of
R.


of

day of

of


EXISTING 20 FOOT
PRIVATE DRIVEWAY
EASEMENT RECORDED AS
DOCUMENT No. 185622
IN BOOK 168 PAGE 513
WABASHA COUNTY
RECORDER'S OFFICE

UNPLATTED

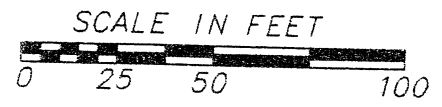

All bearings are in relation to the south line of
the Northeast Quarter of Section 8, Township 108
North, Range 11 West, Wabasha County, Minnesota,
which has an assumed bearing of S90°00'00"W.

COUNTY ROAD NUMBER
TR
S.

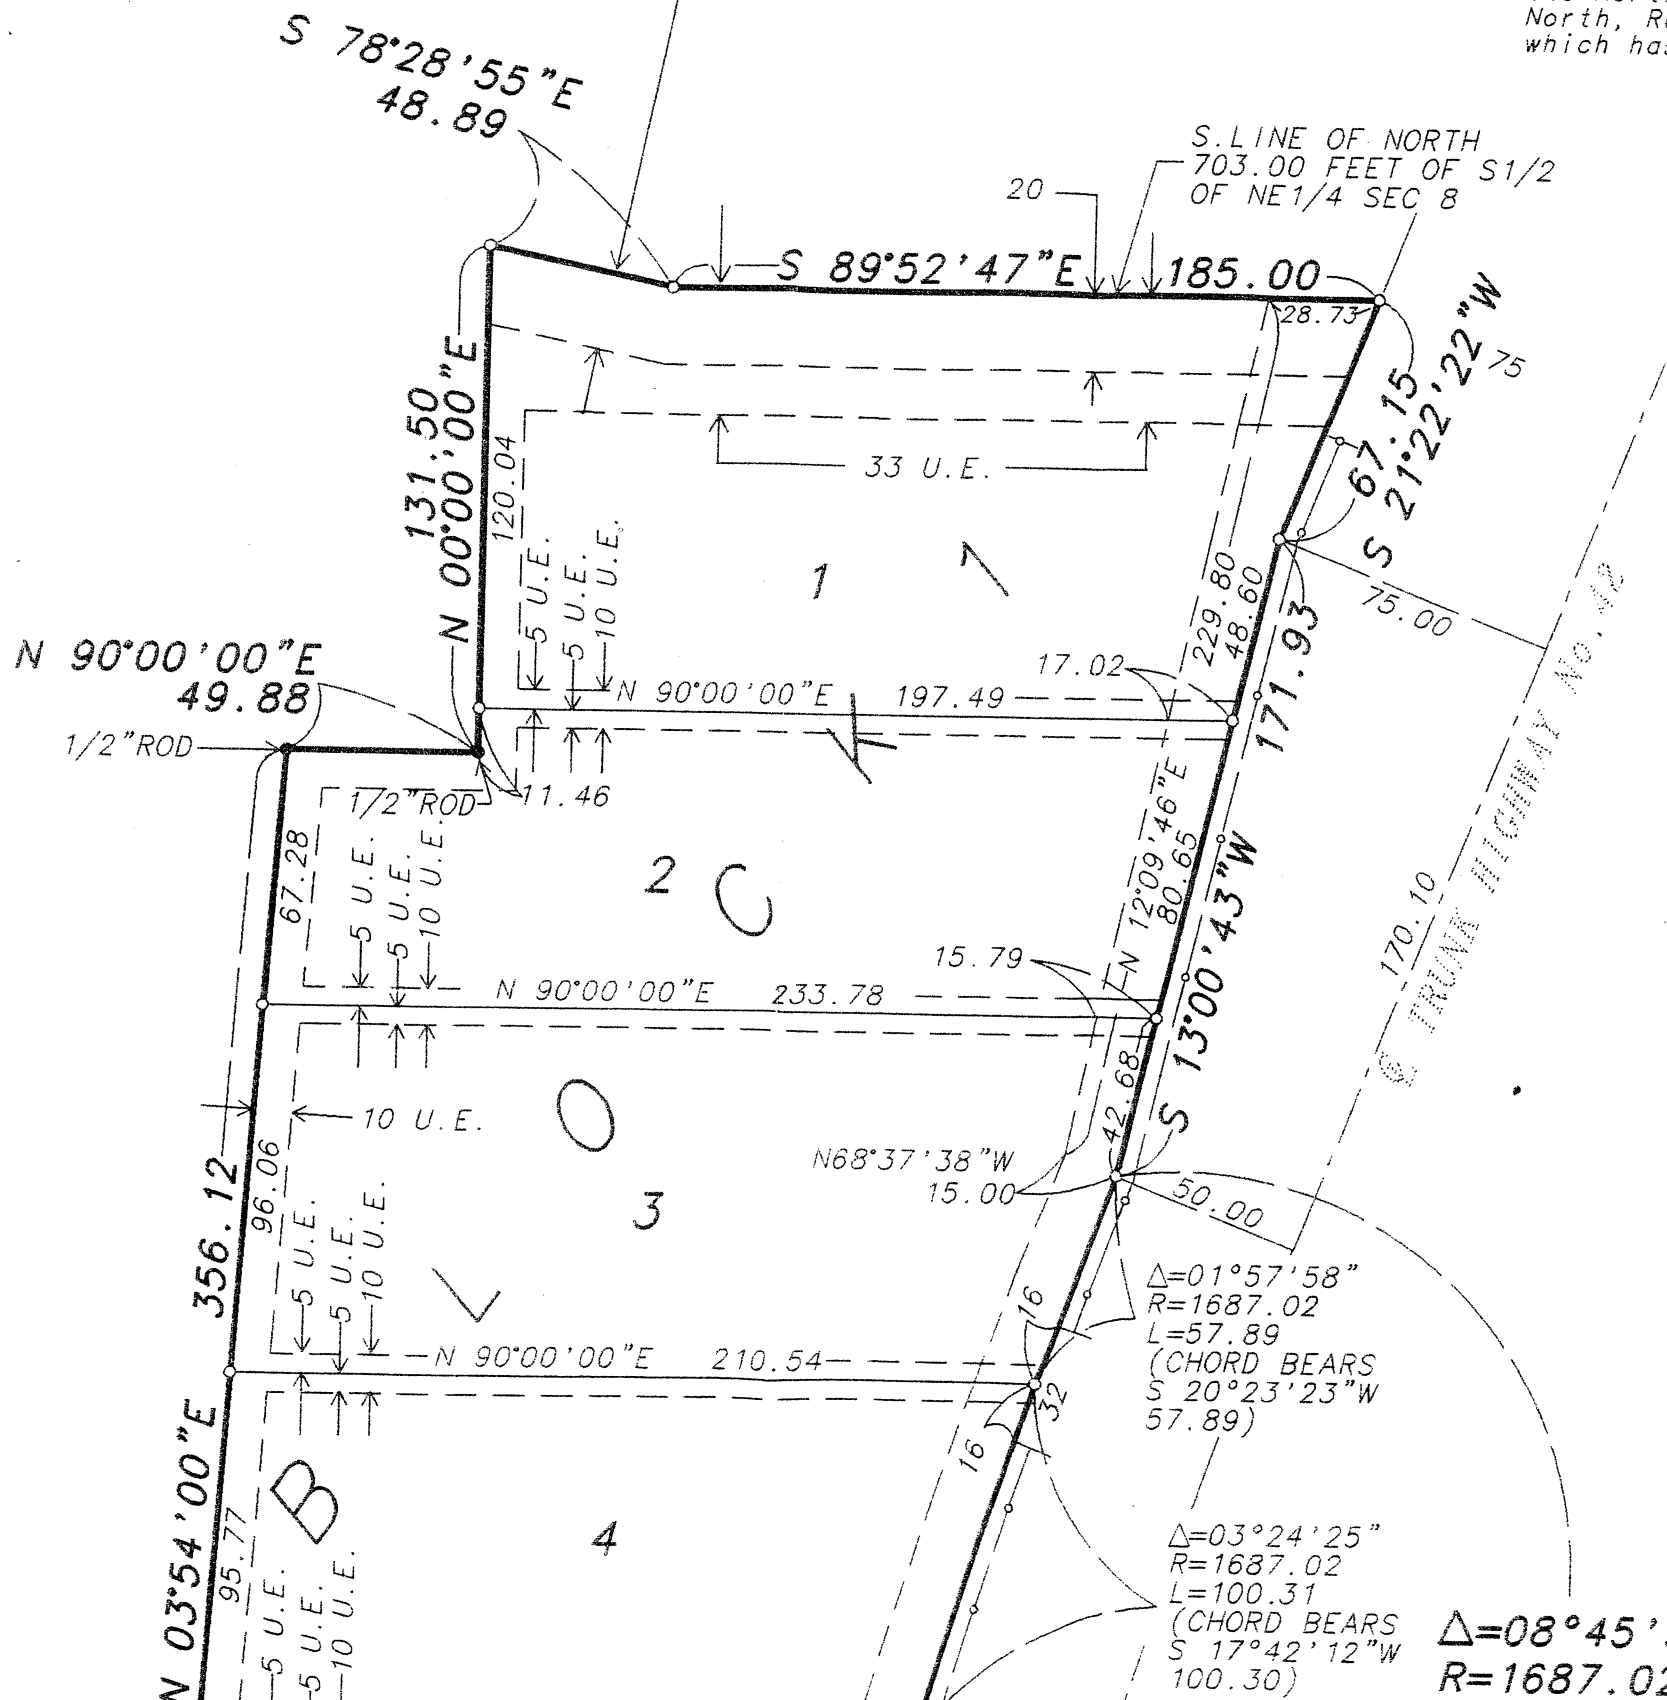

Monuments shown thus ○ : are set 1/4
cap bearing license no. 14888
Monuments shown thus ● : are found

Utility Easement defined:

An unobstructed easement for the consi
maintenance of all necessary overhead,
surface public utilities including the
drainage and trimming on said easement

Controlled access defined:

Ingress and egress to, from or across
is restricted by road authority pursua

SURVEYOR'S CERTIFICATE

I hereby certify that I have surveyed
described on this plat as ARLO BUSINES
representation of the survey; that all
on the plat in feet and hundredths of
been correctly placed in the ground as
boundary lines are correctly designate
are no wet lands as defined in MS 505.
to be designated other than as shown.

Vincent A. Fangman Minnesota License

State of Minnesota
County of Olmsted

The surveyor's certificate was subscri
Public, this _____ day of _____
Fangman, Minnesota Licensed Land Surve.

Notary Public, Olmsted County
My commission expires _____

UNPLATTED

$\Delta=08^{\circ}45'57''$
 $R=1687.02$