

SECTION VIEW

PROS:


- ALL SEATING ACCESSED FROM FIRST FLOOR.
- HIGHER CAPACITY.

CONS:

- TAKES AWAY ROUGHLY 1,900 SQ.FT. OF COMMONS PROGRAM.
- DEEPER AUDIENCE CHAMBER CREATES LESS INTIMACY.
- ROOM WIDER THAN DESIRABLE FOR ACOUSTIC CRITERIA.
- SHALLOW GRADIENT CREATES POORER SIGHT LINES.
- NO ORCHESTRA PIT.

CAPACITIES:

- FIXED SEATING: 812
- WHEELCHAIR SPACES: 9+
- TOTAL: 821

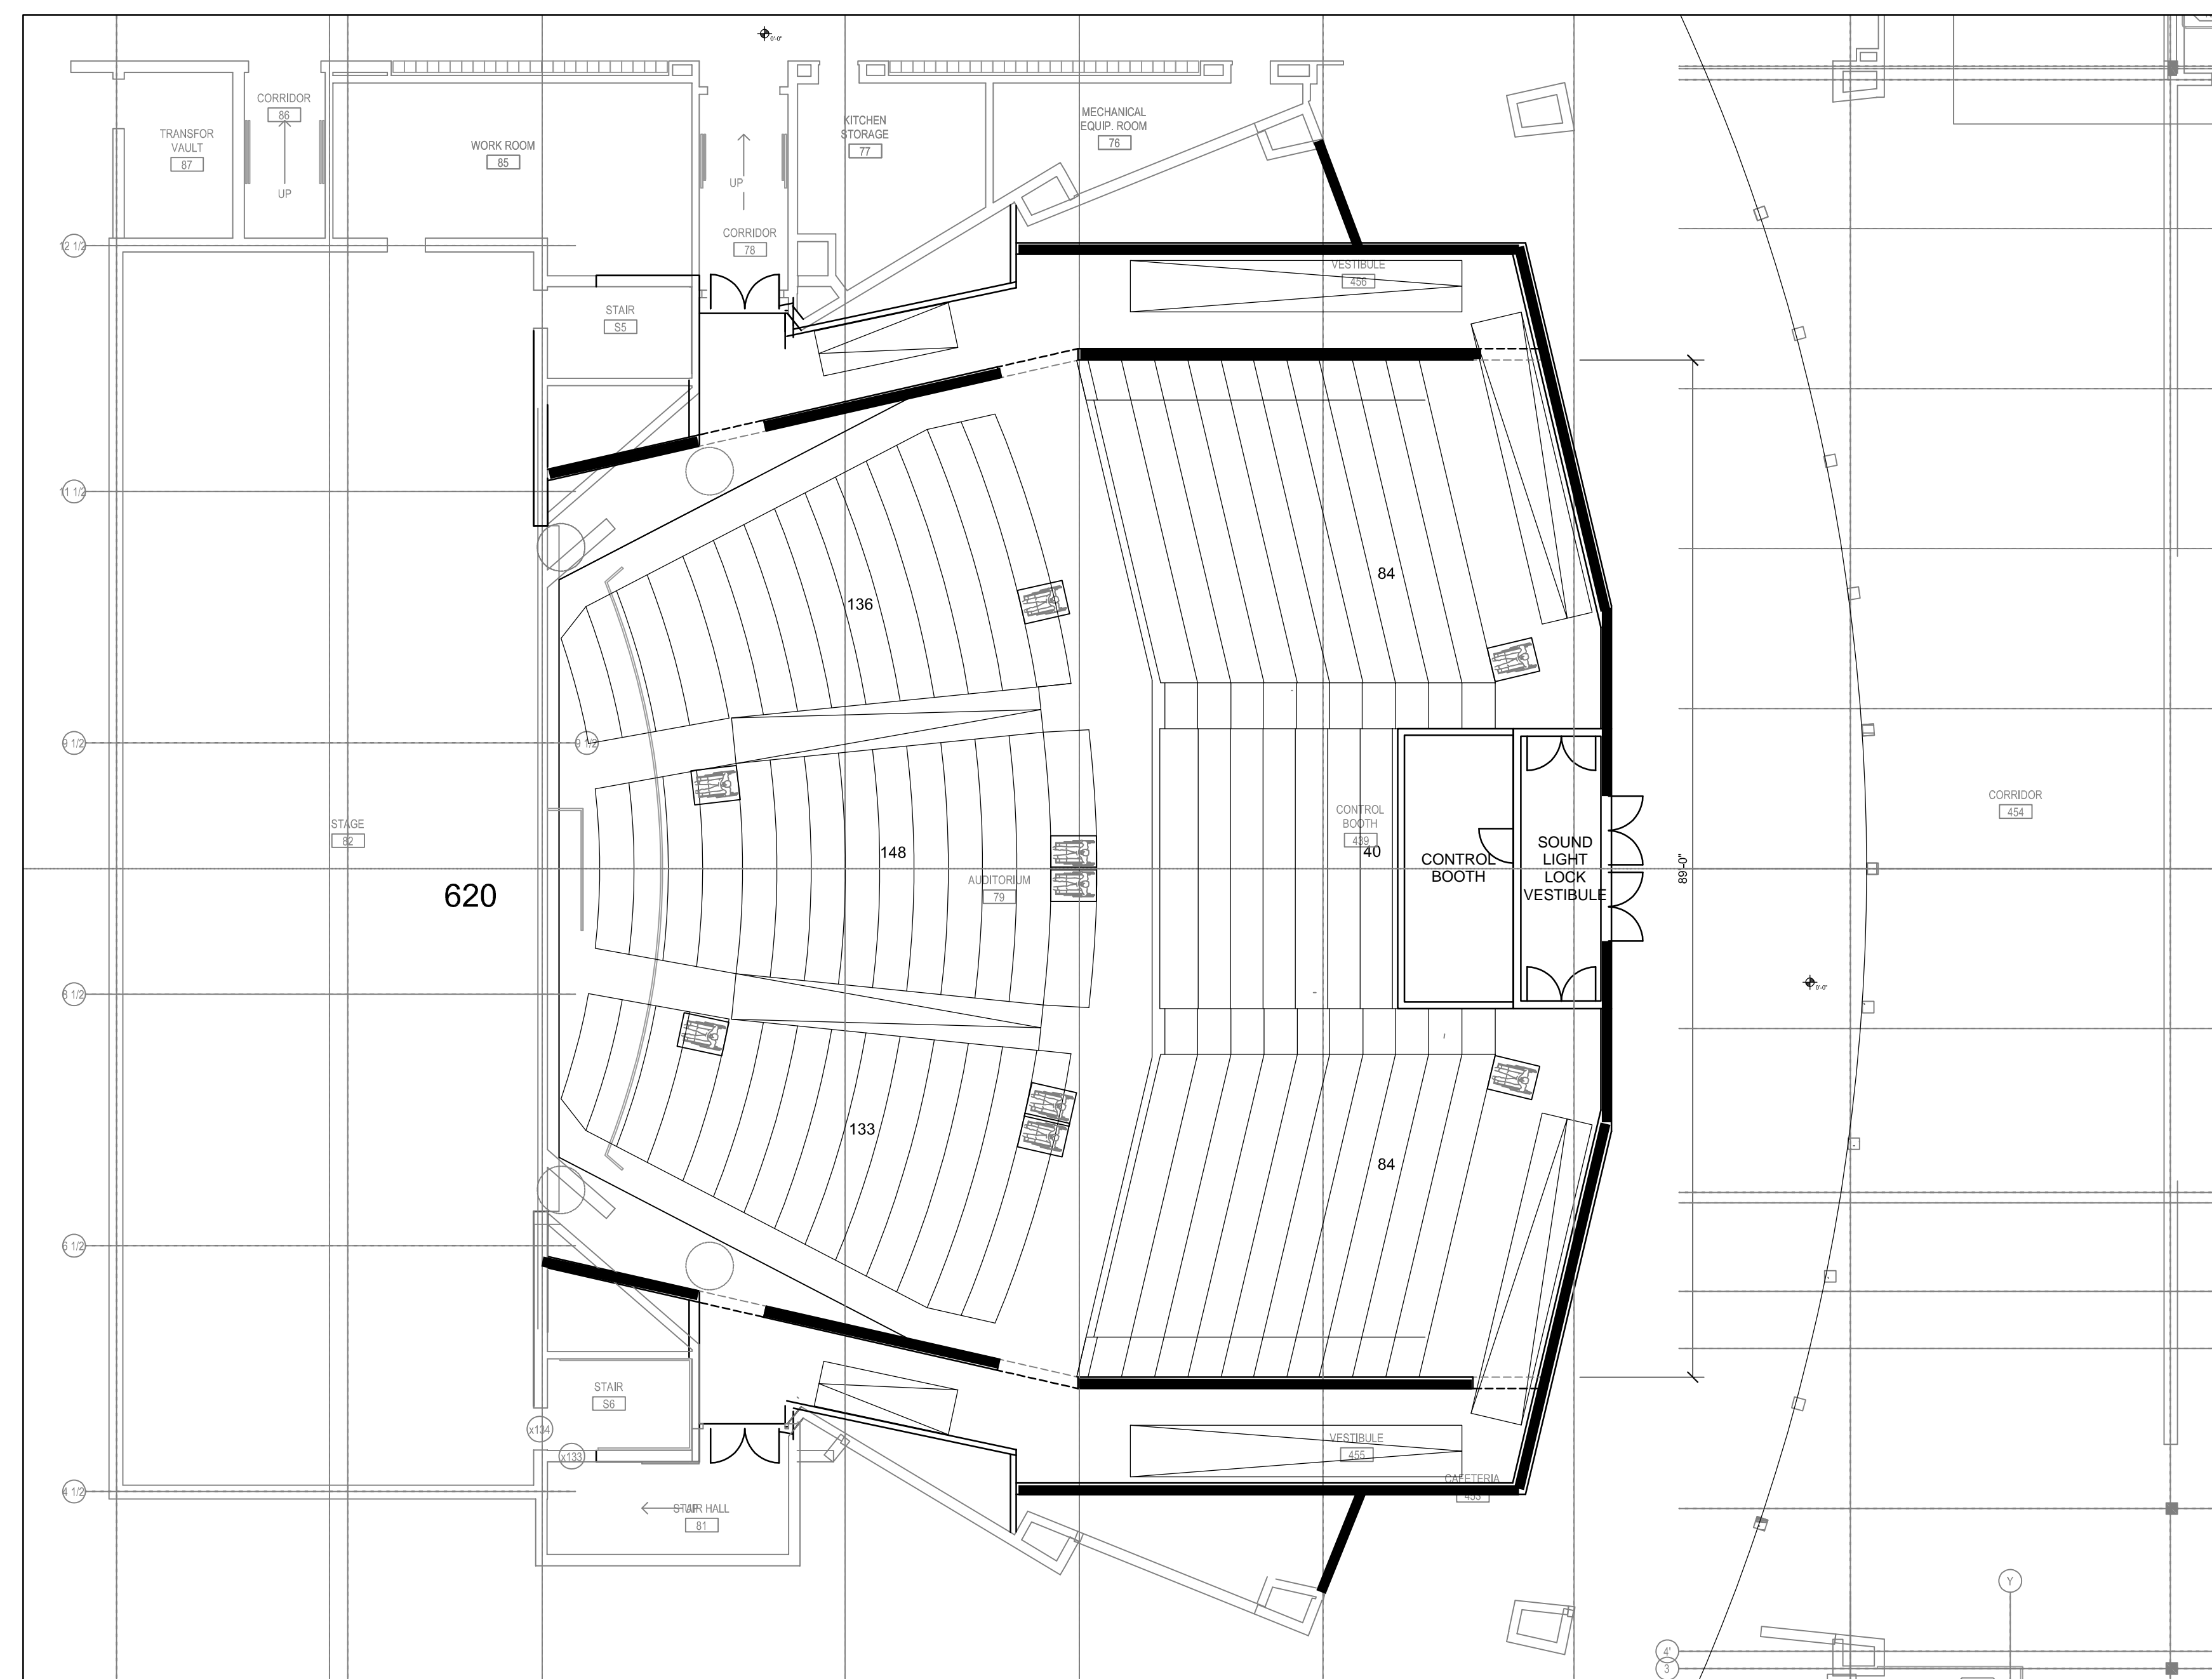

PLAN VIEW AT ORCHESTRA