


ILLINI CENTRAL DISTRICT 189 - SCOPE OF WORK

4-20-2023

pcm + design architects




pcm + design architects

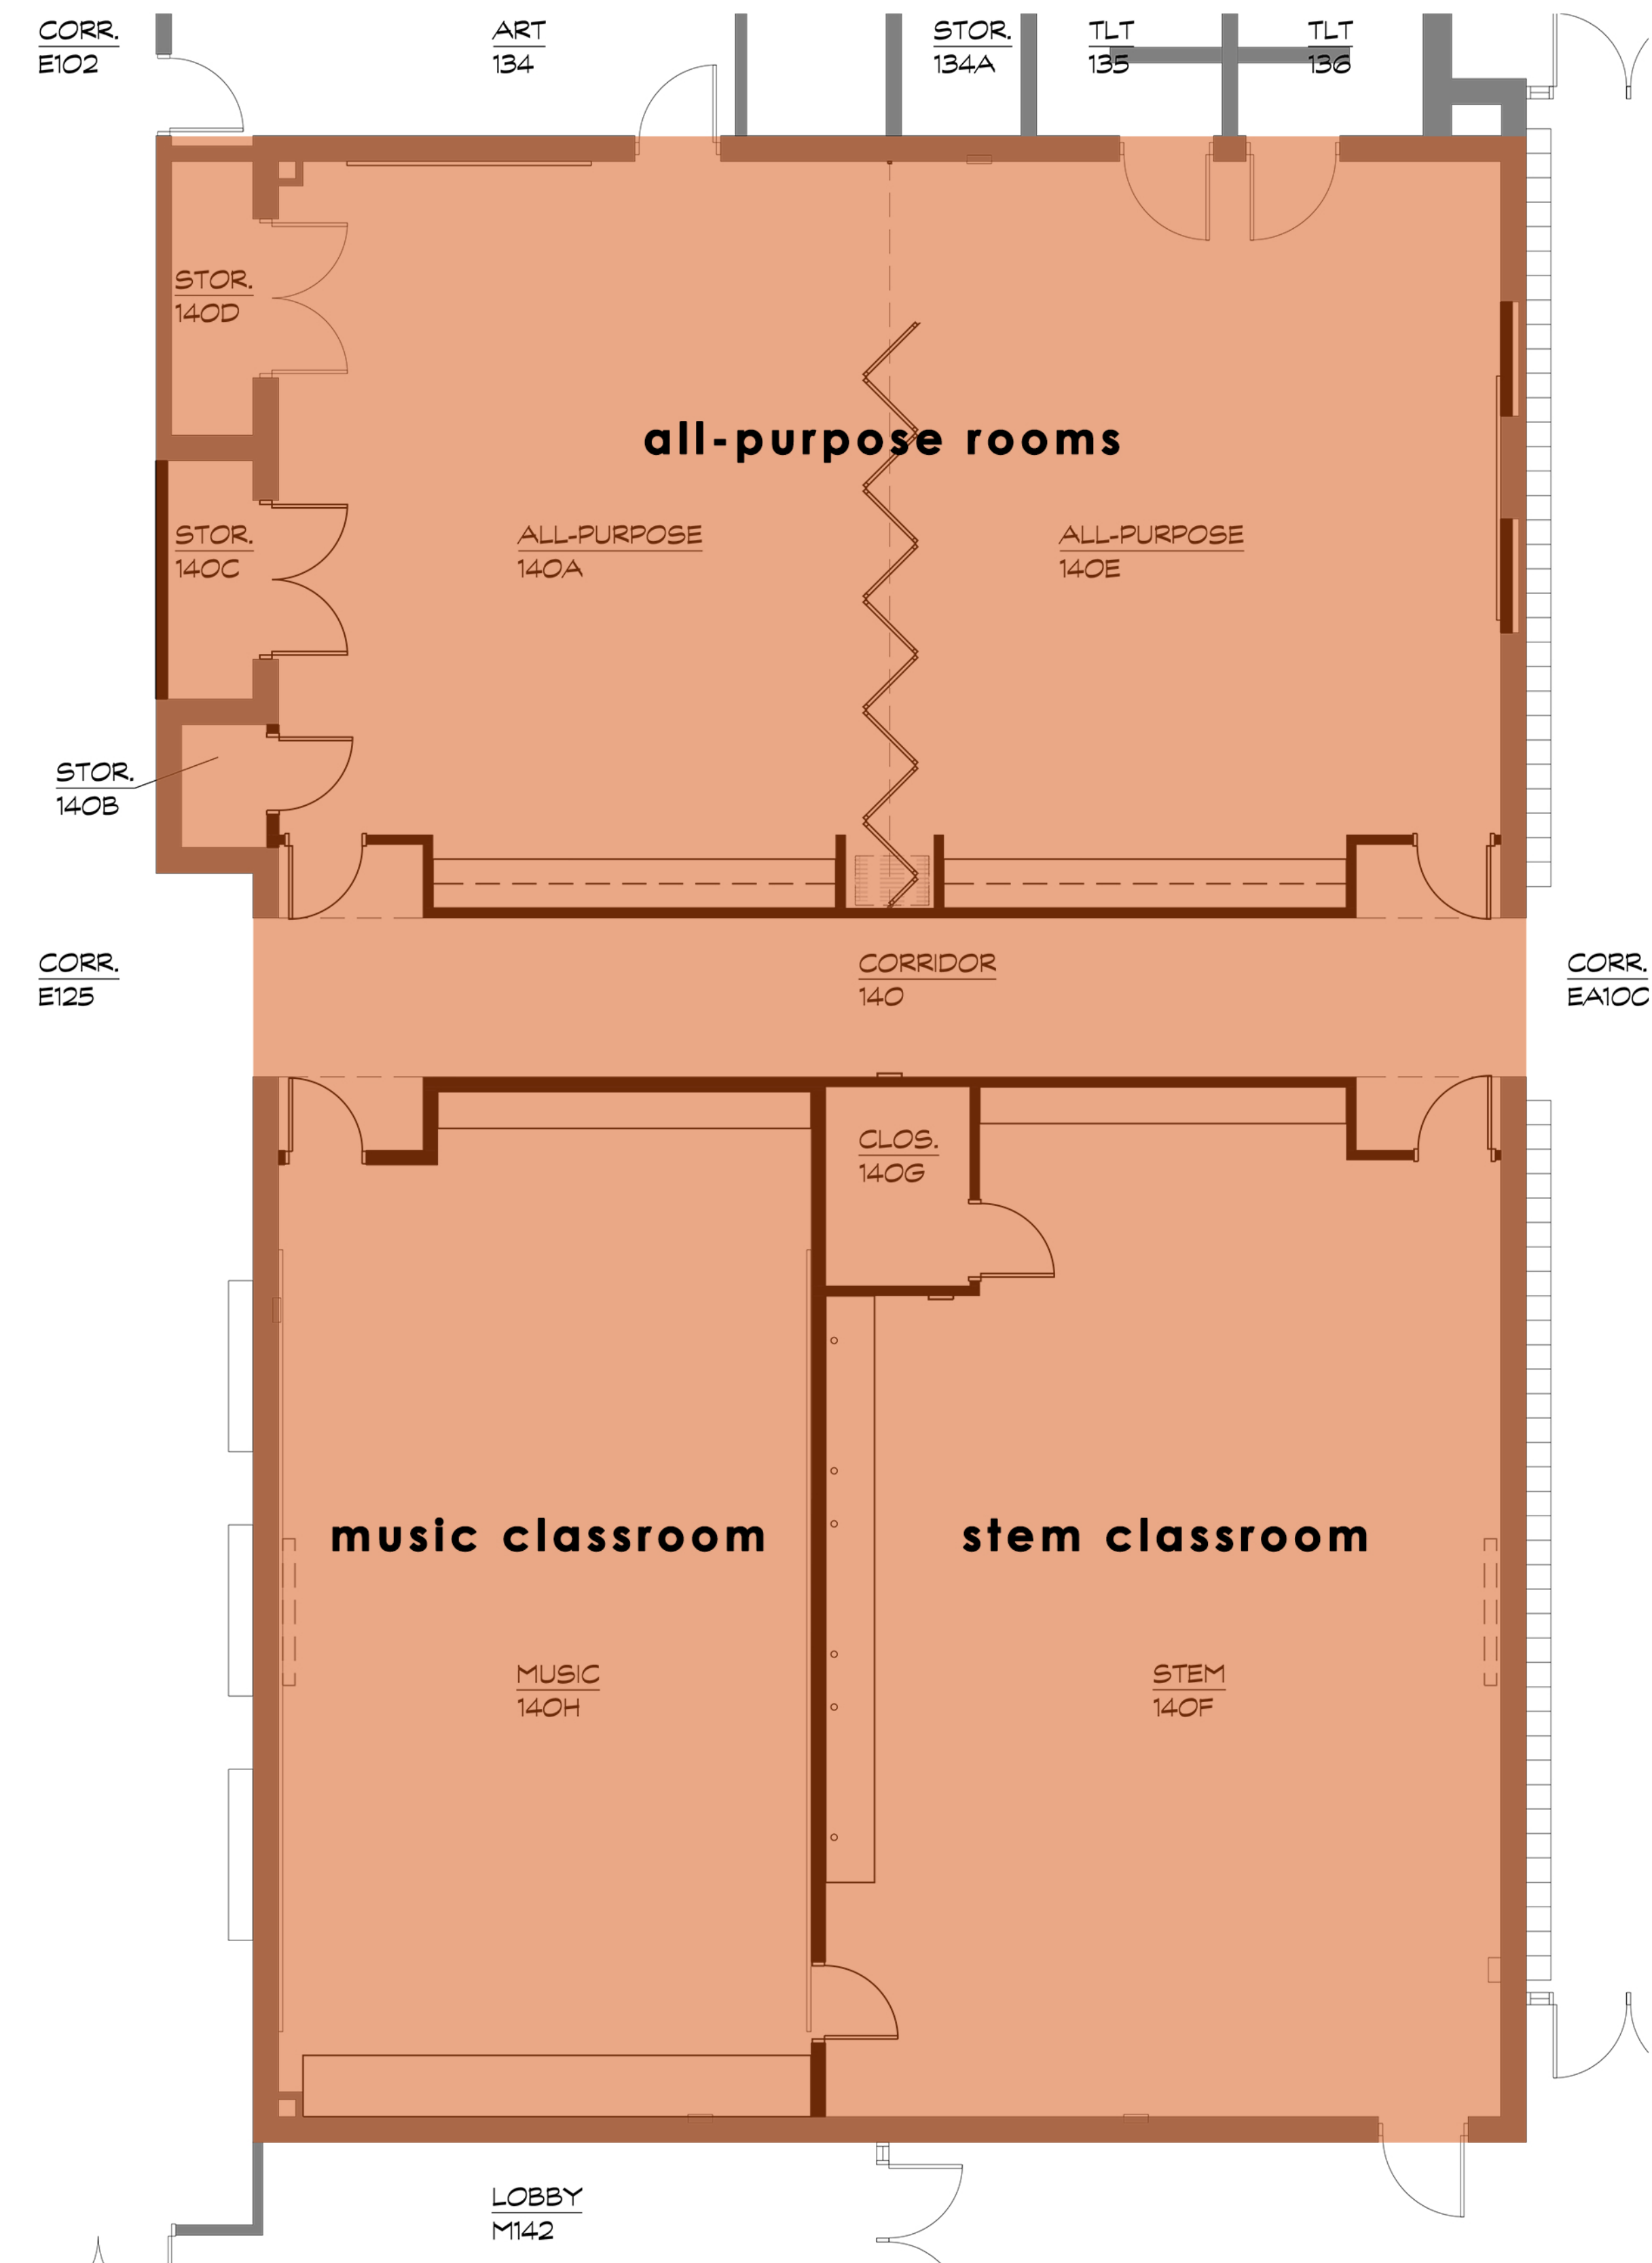

ILLINI CENTRAL DISTRICT 189 - ALL-PURPOSE ROOM REMODEL

4-20-2023

pcm + design architects

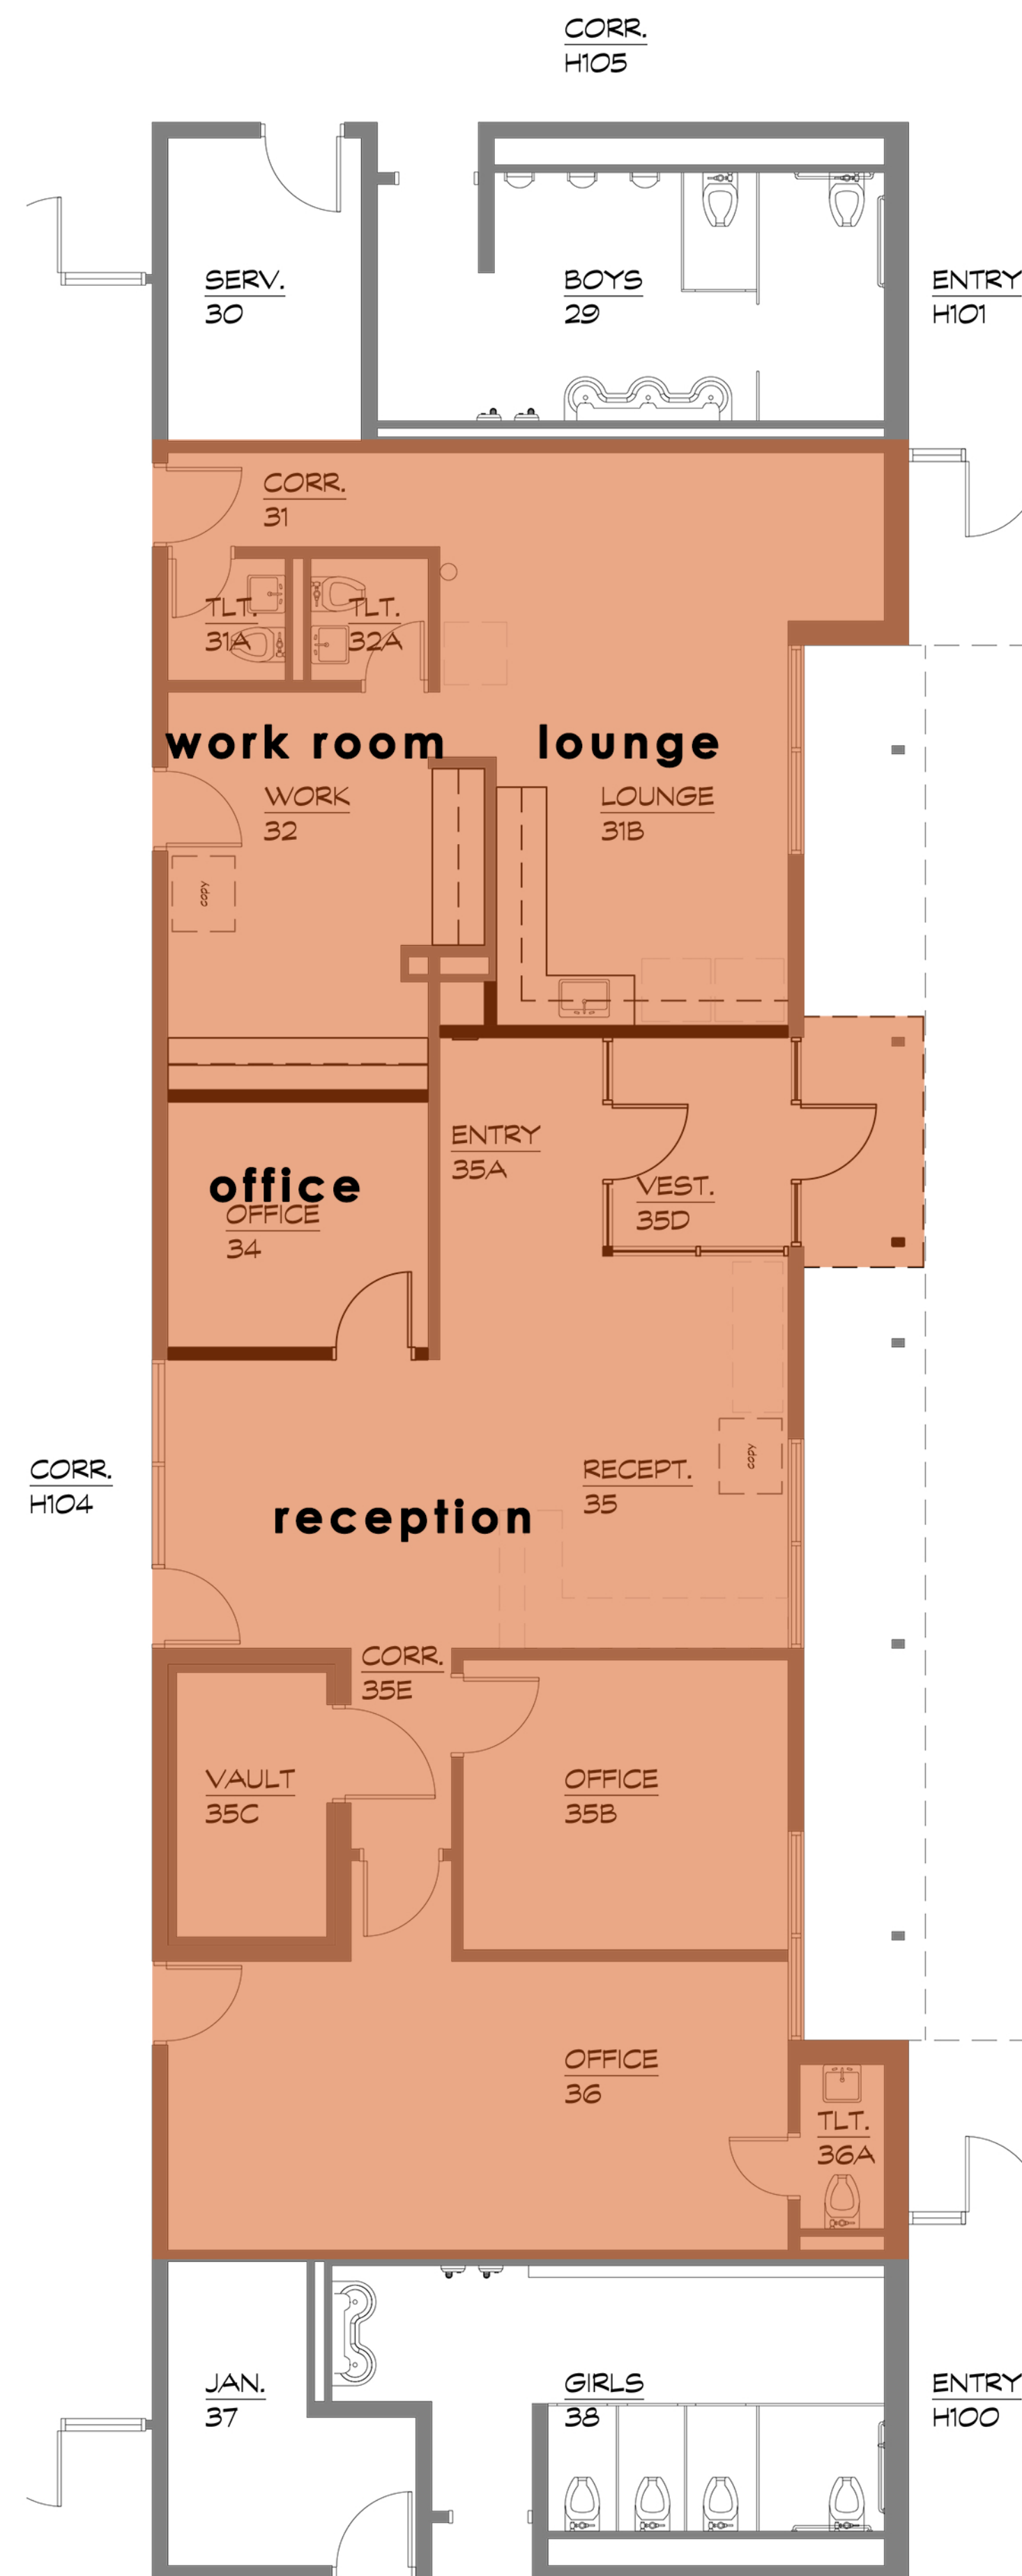

ILLINI CENTRAL DISTRICT 189 - HIGH SCHOOL OFFICE REMODEL

4-20-2023

pcm + design architects